


Location Plan

Site Address: Dingle, U2430 From Junction With C2045 To Junction With Private Road To Bryn, Frochas, Welshpool, SY21 9JD




Date Produced: 11-Jun-2025

Scale: 1:1250 @A3

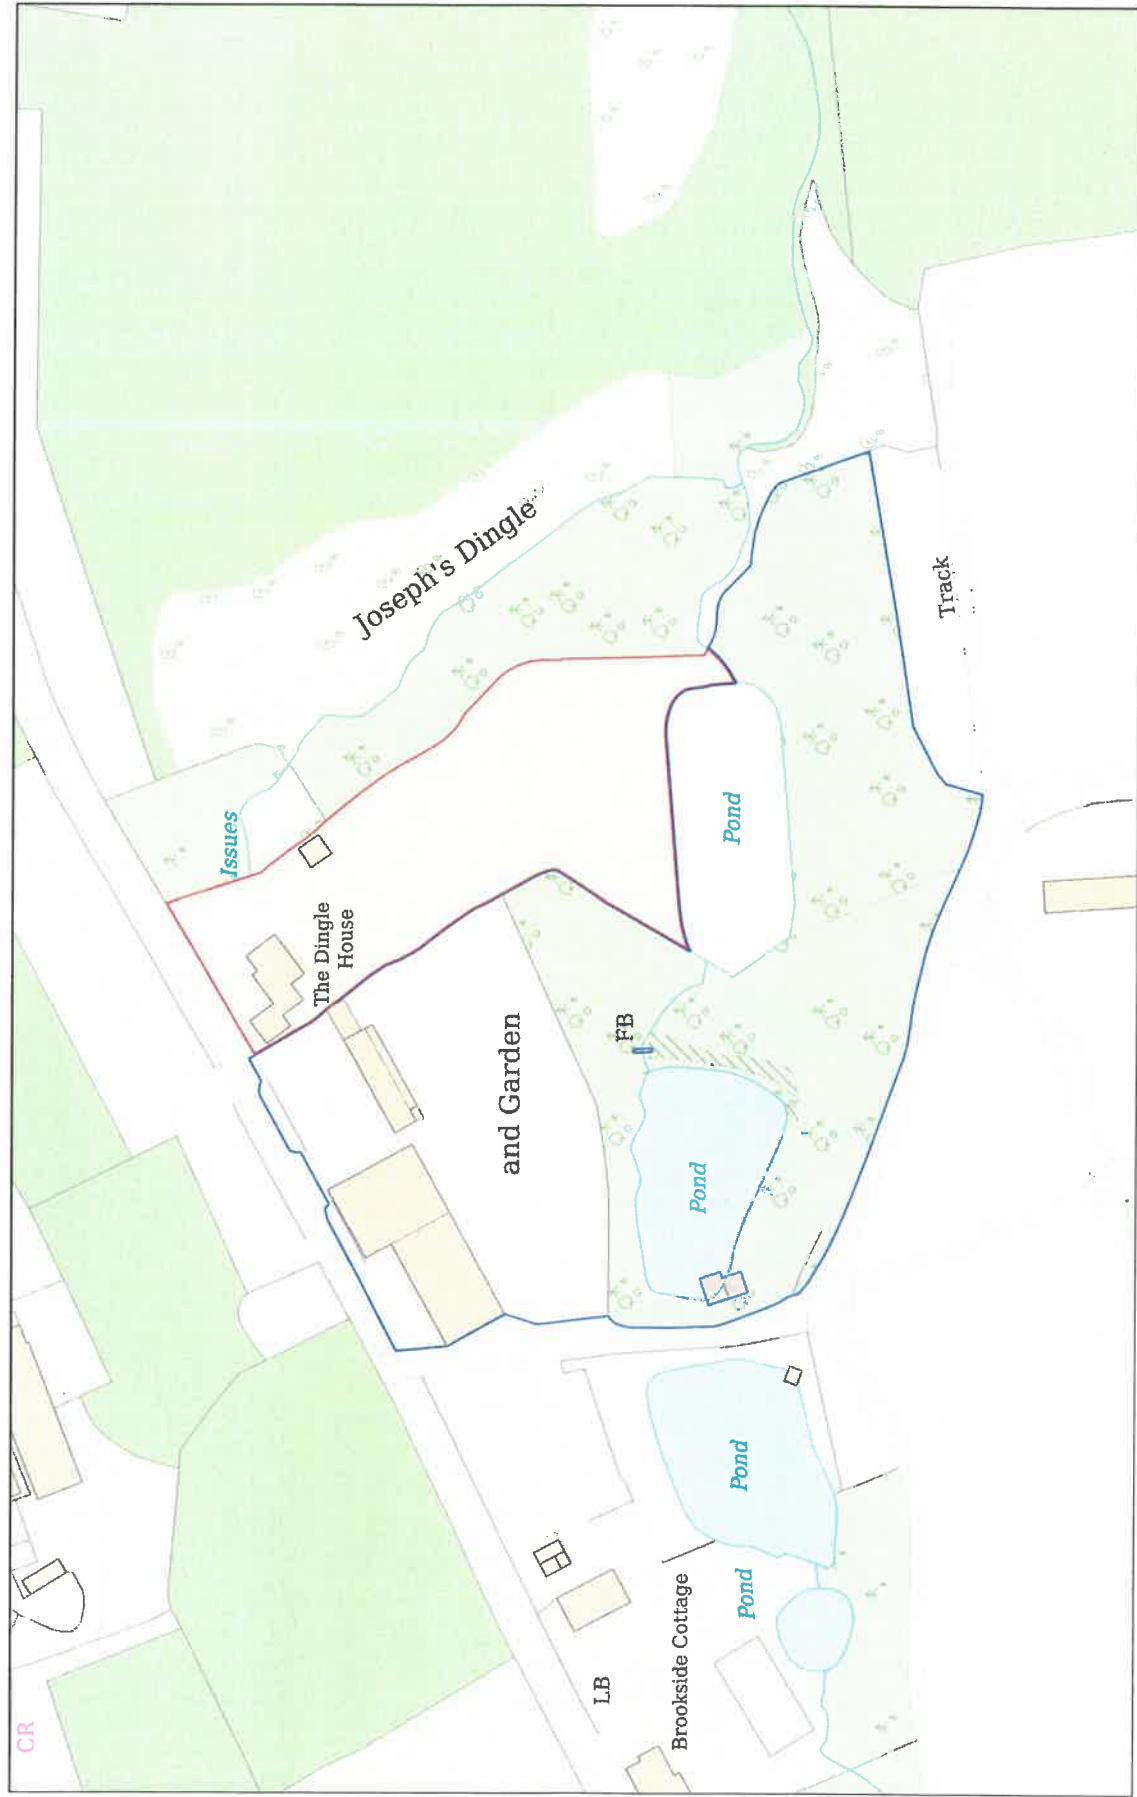


Planning Portal Reference: PP-14083834v1




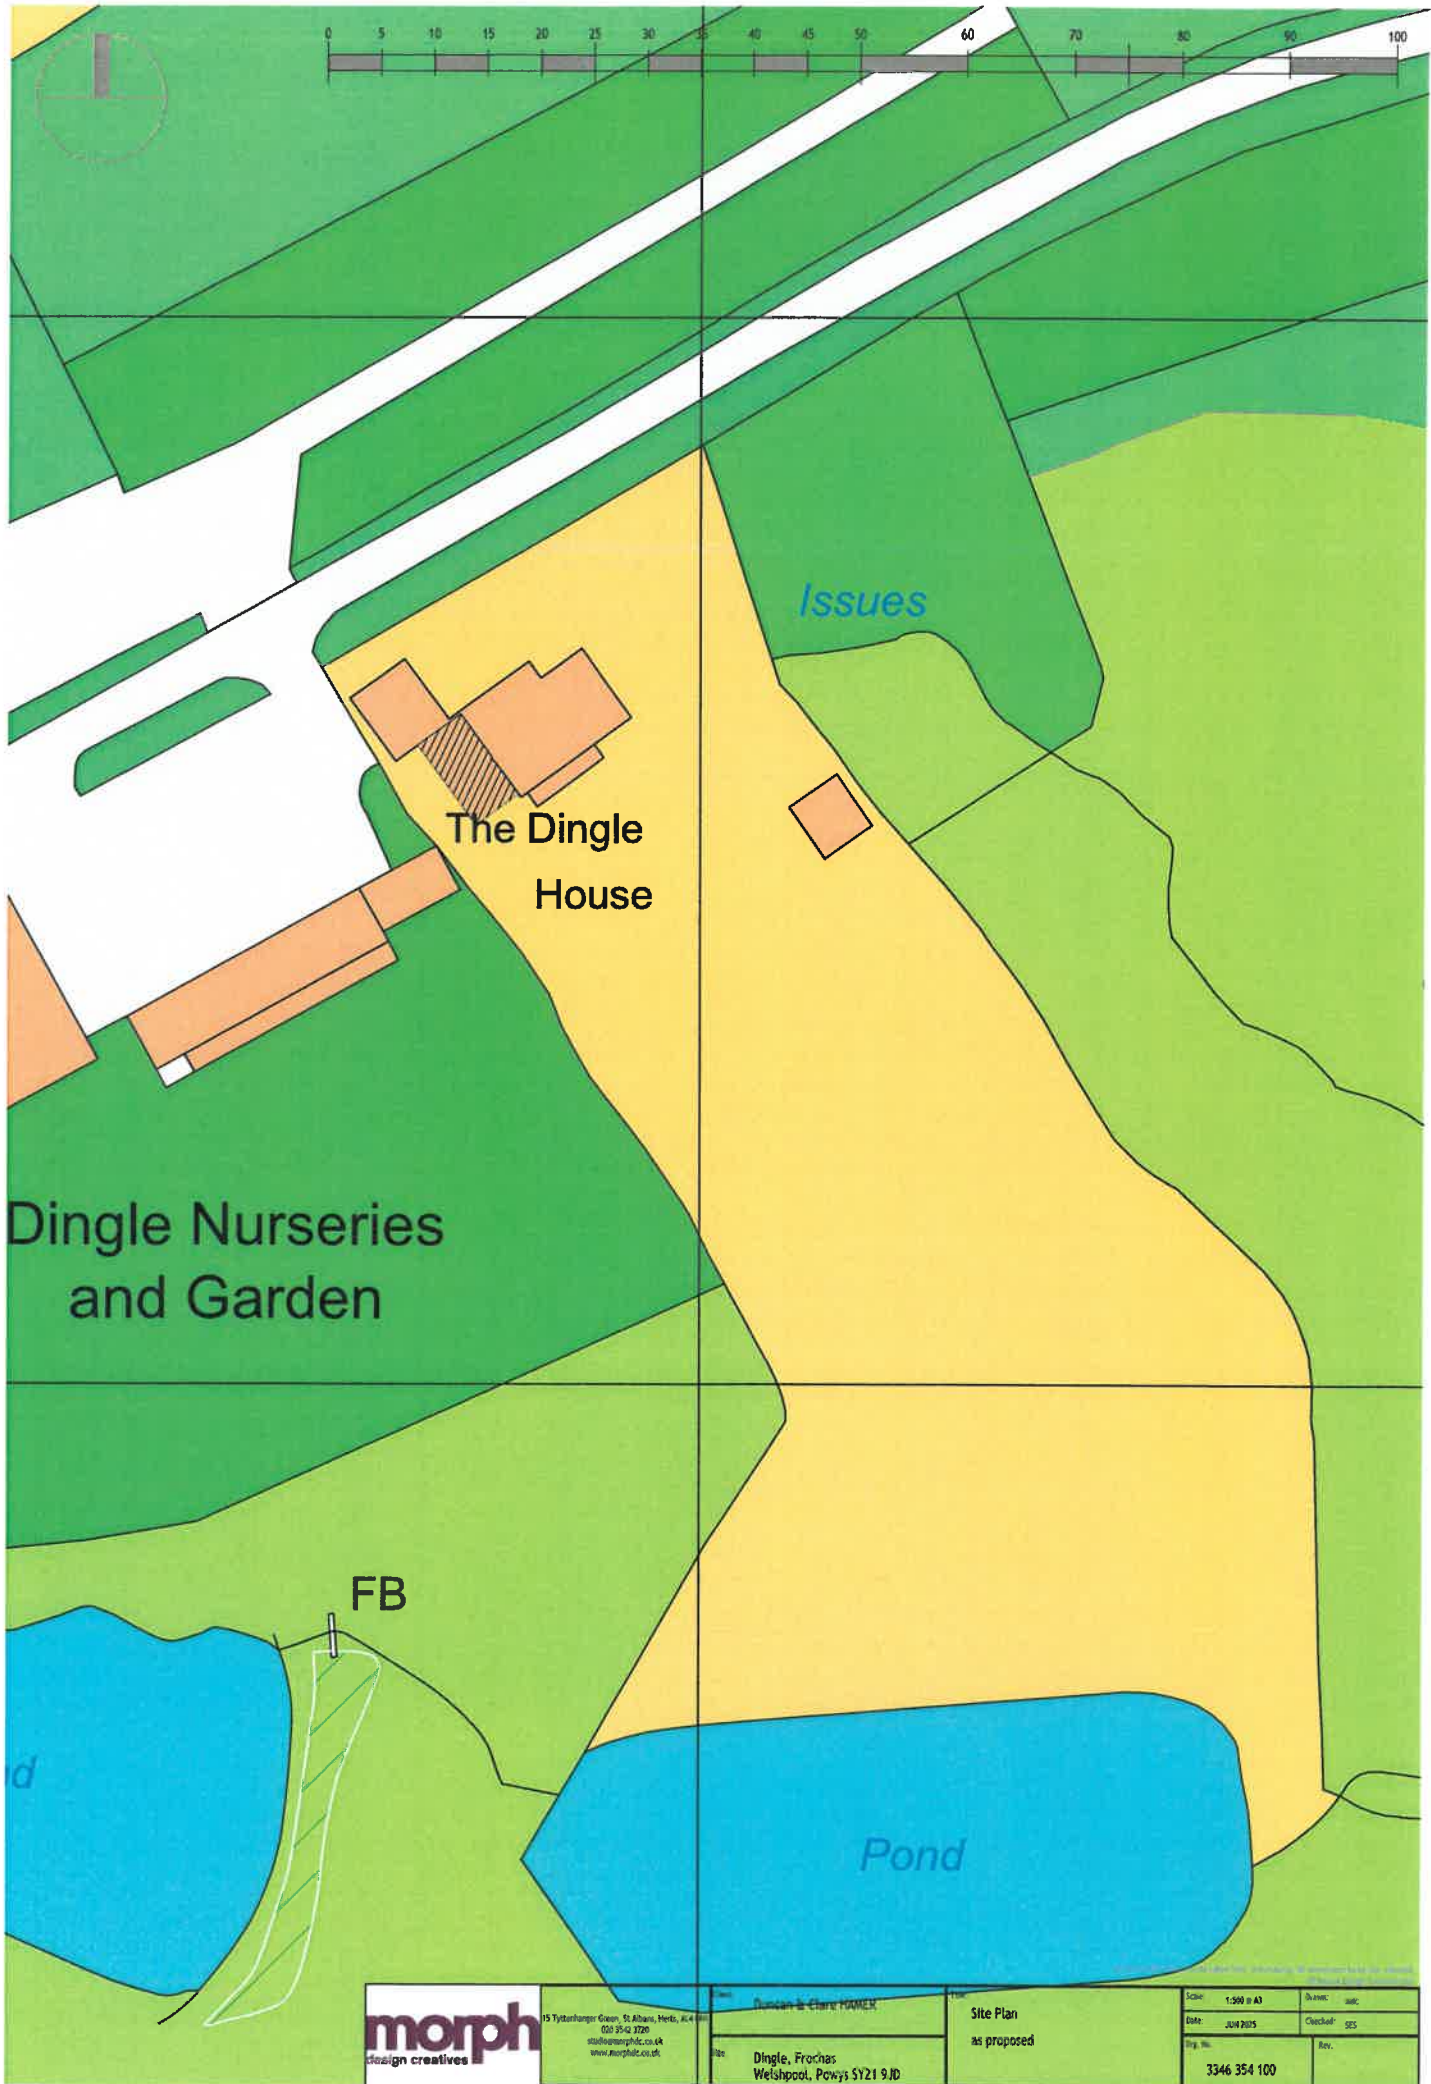


	15 Tytherrington Green, St Albans, Herts, AL4 8BN 01763 3542220 studio@morphdc.co.uk www.morphdc.co.uk		Scale: 1:500 @ A3 Date: JUN 2015 Fig. No.: 3346 354 100	
	Design: Duncan & Claire FOWLER Site: Dingle, Frorchas Welshpool, Powys SY21 9JD		Site Plan as proposed	
			Drawn: mac Checked: SES Rev:	

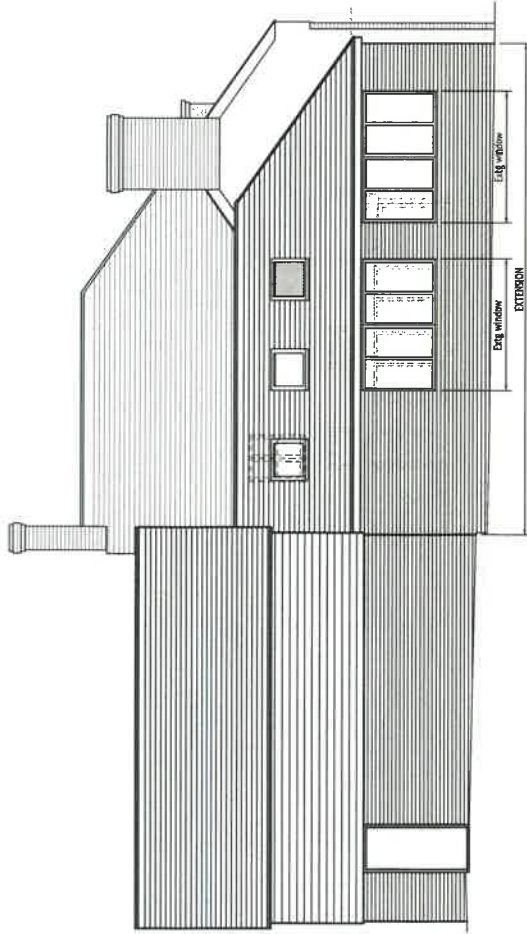

Rear Elevation
(South Eastern)
1:100

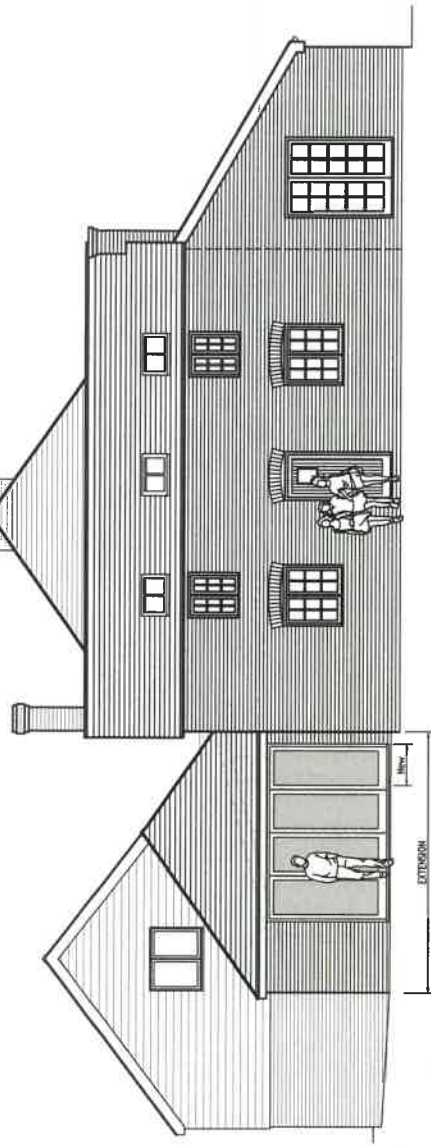


Side Elevation
(North Eastern)
1:100

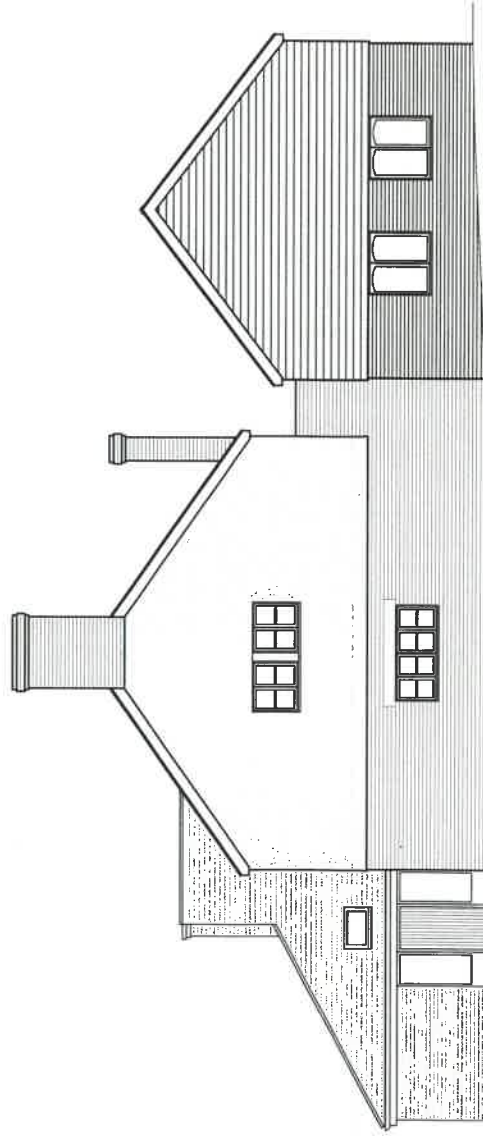

Revisions:

A.	Amended fenestration. Pers. door added	21-04-25
B.	Bifold door added	19-05-25

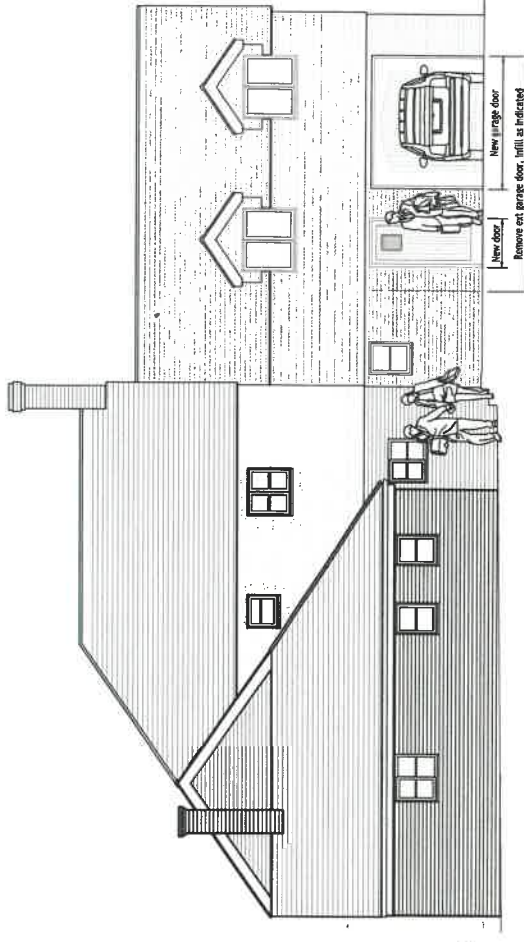

Revisions:

A.	Amended fenestration. Pers. door added	21-04-25
B.	Bifold door added	19-05-25

	15 Yonderlanger Close, St Albans, Herts, AL1 6DS 03 344 2720 info@morph.co.uk www.morph.co.uk		Name: Duncan & Clare HAMER	Title: Elevations as proposed	Date: 15/09/08	Scale: 1:100 @ A3	Drawn: AdC
	Name: Dingle, Frithas Weldpool, Powys SY21 9JD		Date: 14/01/05	Title: 8	Drawn: AdC	Scale: 1:100 @ A3	Drawn: AdC