


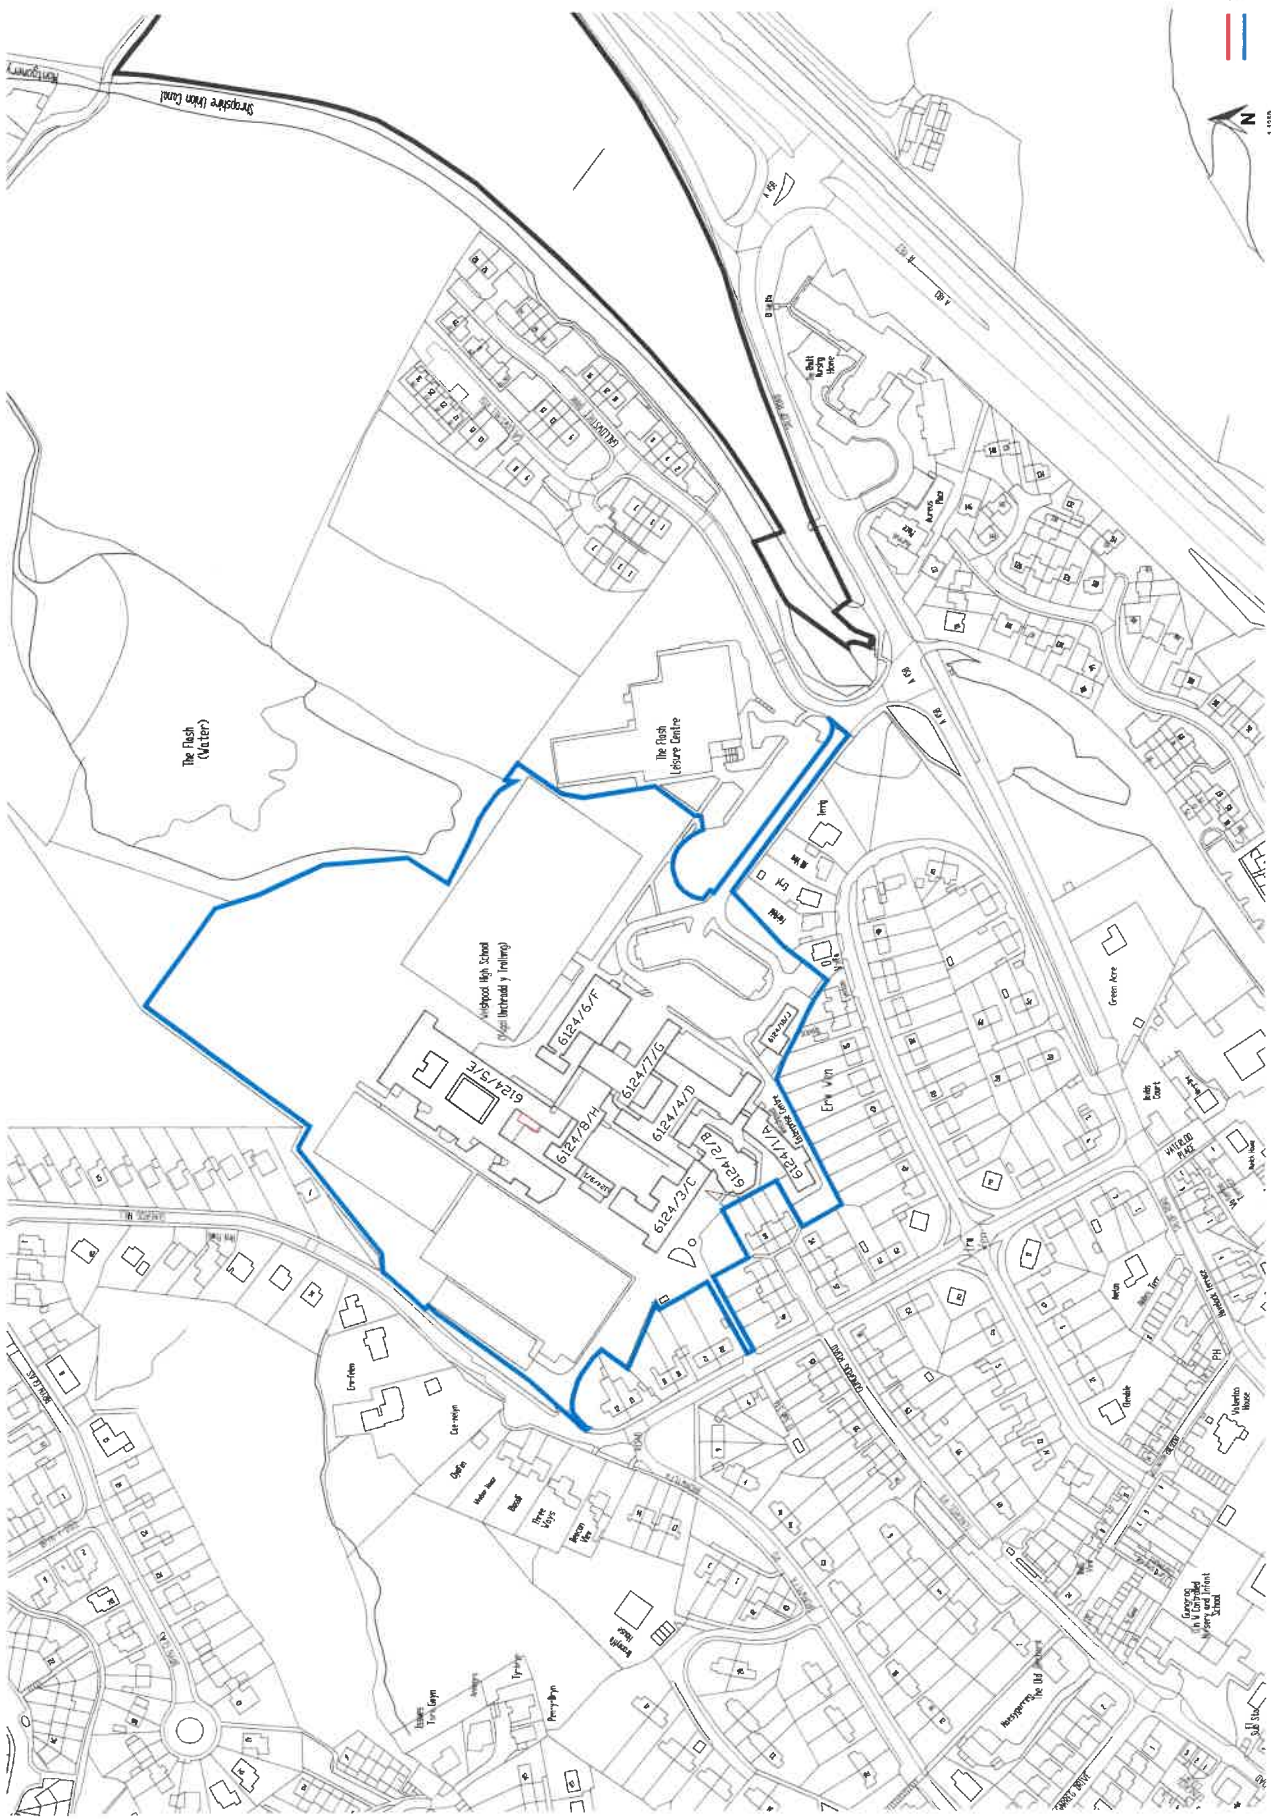

Application Site Boundary
Adjacent Land Ownership

1:1000

0 25m 50m 75m 100m 125

Project: Whitwood High School - New External Range Street
 Drawing No: 04/24/24
 Drawing Title: Location Plan
 Scale: 1:1000
 Date: 18.07.25
 Drawing No: 04/24/24


Rev A: Scale issued as per planning documents 18.07.25

Any use of this drawing is subject to the terms and conditions of the contract between the client and the architect.
 Any use of this drawing for a purpose other than that for which it was prepared is at the user's risk.
 The architect accepts no liability for any loss or damage, whether direct or indirect, arising from the use of this drawing.


This drawing is COPYRIGHT. It must not be reproduced or disclosed to third parties without our prior permission. Do not scale from this drawing or interrogate and use electronic information.

Any discrepancies should be reported immediately.

Any surveyed information incorporated within this drawing cannot be guaranteed as accurate unless confirmed by a fixed dimension. All dimensions are in millimetres unless noted otherwise.

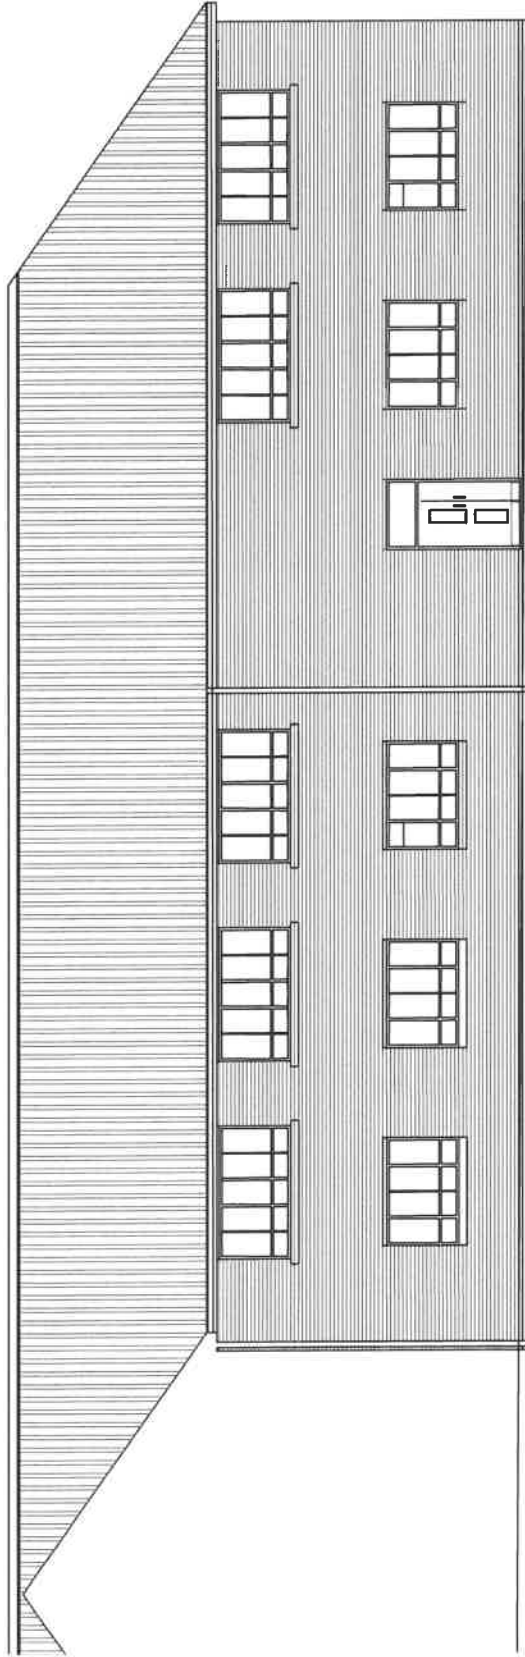


Elevation

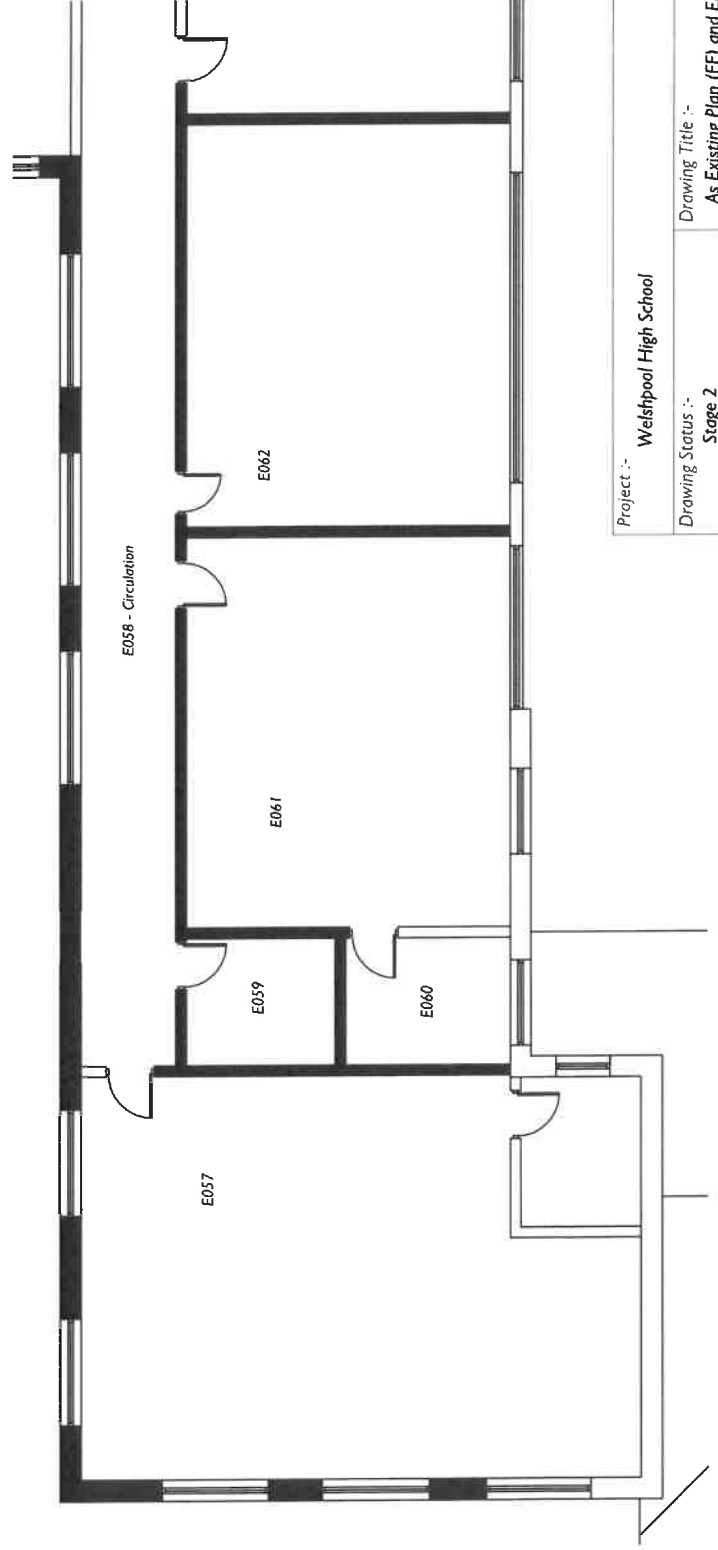


First Floor Plan

Head Office
29 Brand Street
Newtown
Powys
SY16 2BQ
t - 01686 610311


Project :- Welshpool High School		Drawing Title :-	Rev :-
Drawing Status :- Stage 2		As Existing Plan (FF) and Elevation	
Scale 1/100@A3	Date 16.05.25	Drawing No :-	

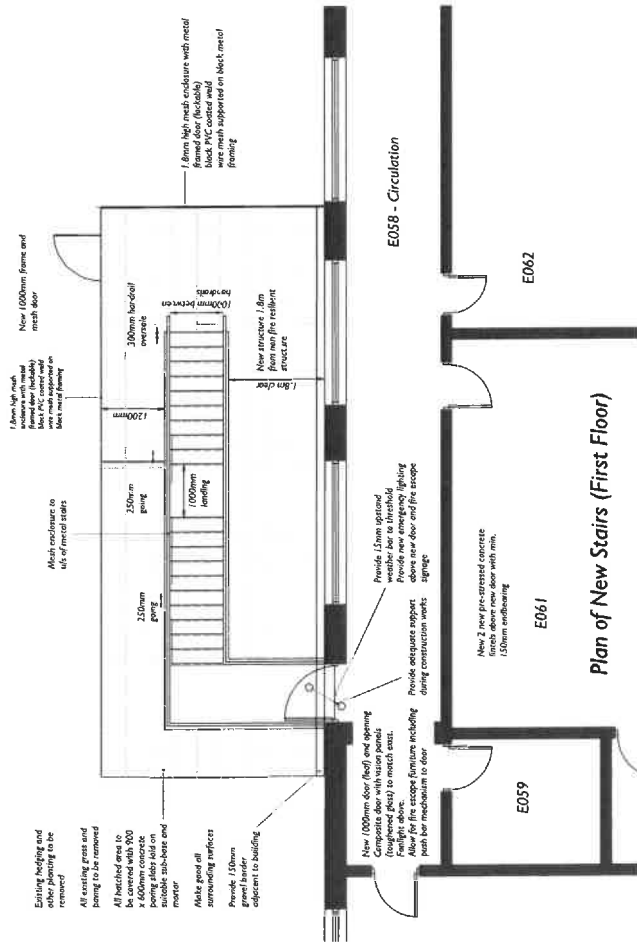

Plan of New Stairs (First Floor)

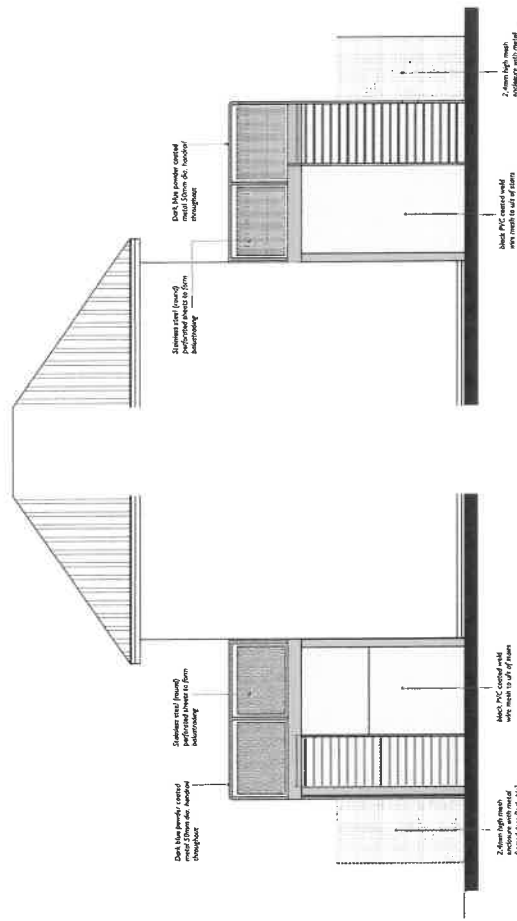

Side Elevation of New Stairs

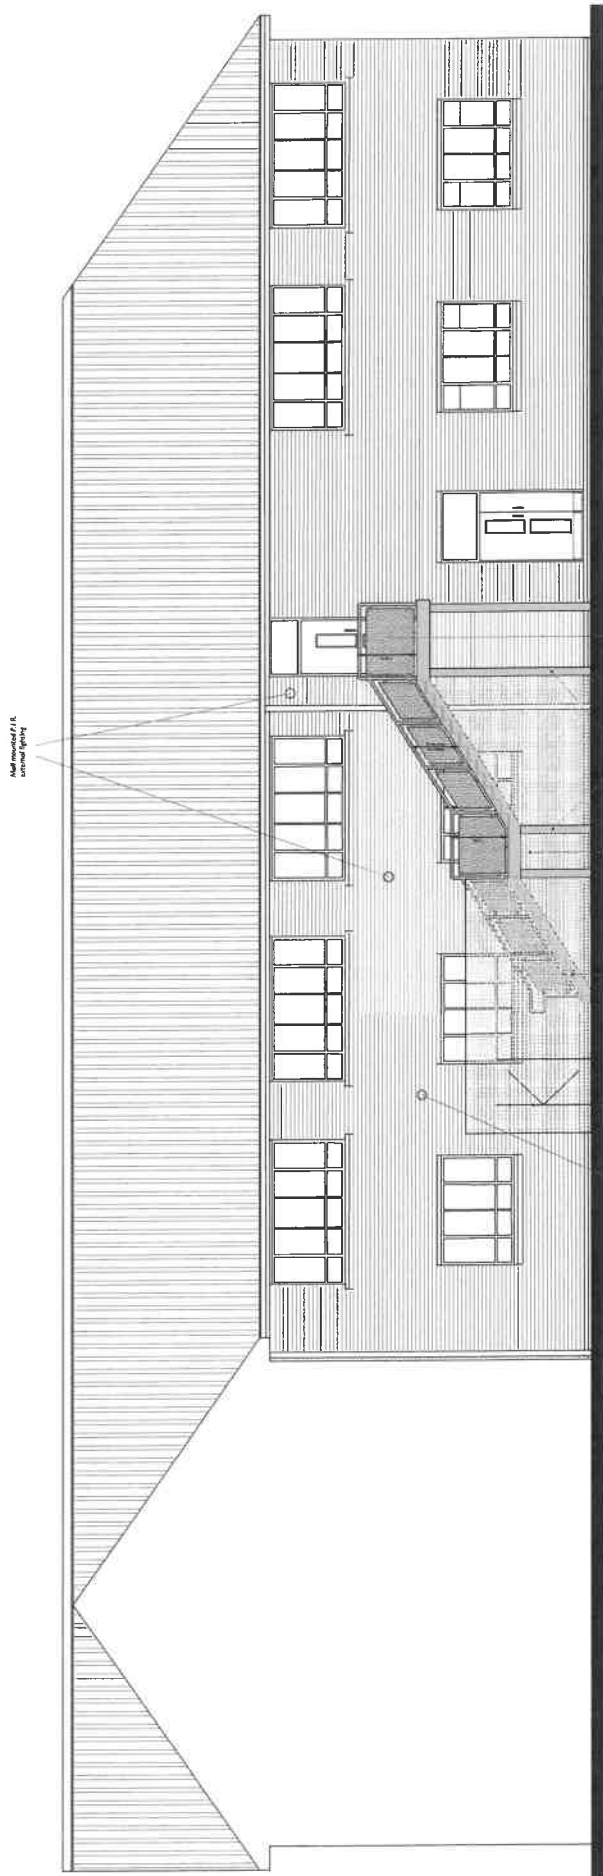

Front Elevation of New Stairs

[illegible]

Include for CCTV coverage in this controlled area - concentrate PDS to target & neutral

Estimated P.I. will, depending on the provided (floor lights) to cover off areas defined by search fencing

Recommending top neutral air to be permitted pathway for any visually impaired child

All other rooms to be controlled yellow

The estimated fencing and gates should be 2.4 metres high (enough to prevent unauthorised exit of hours access)