


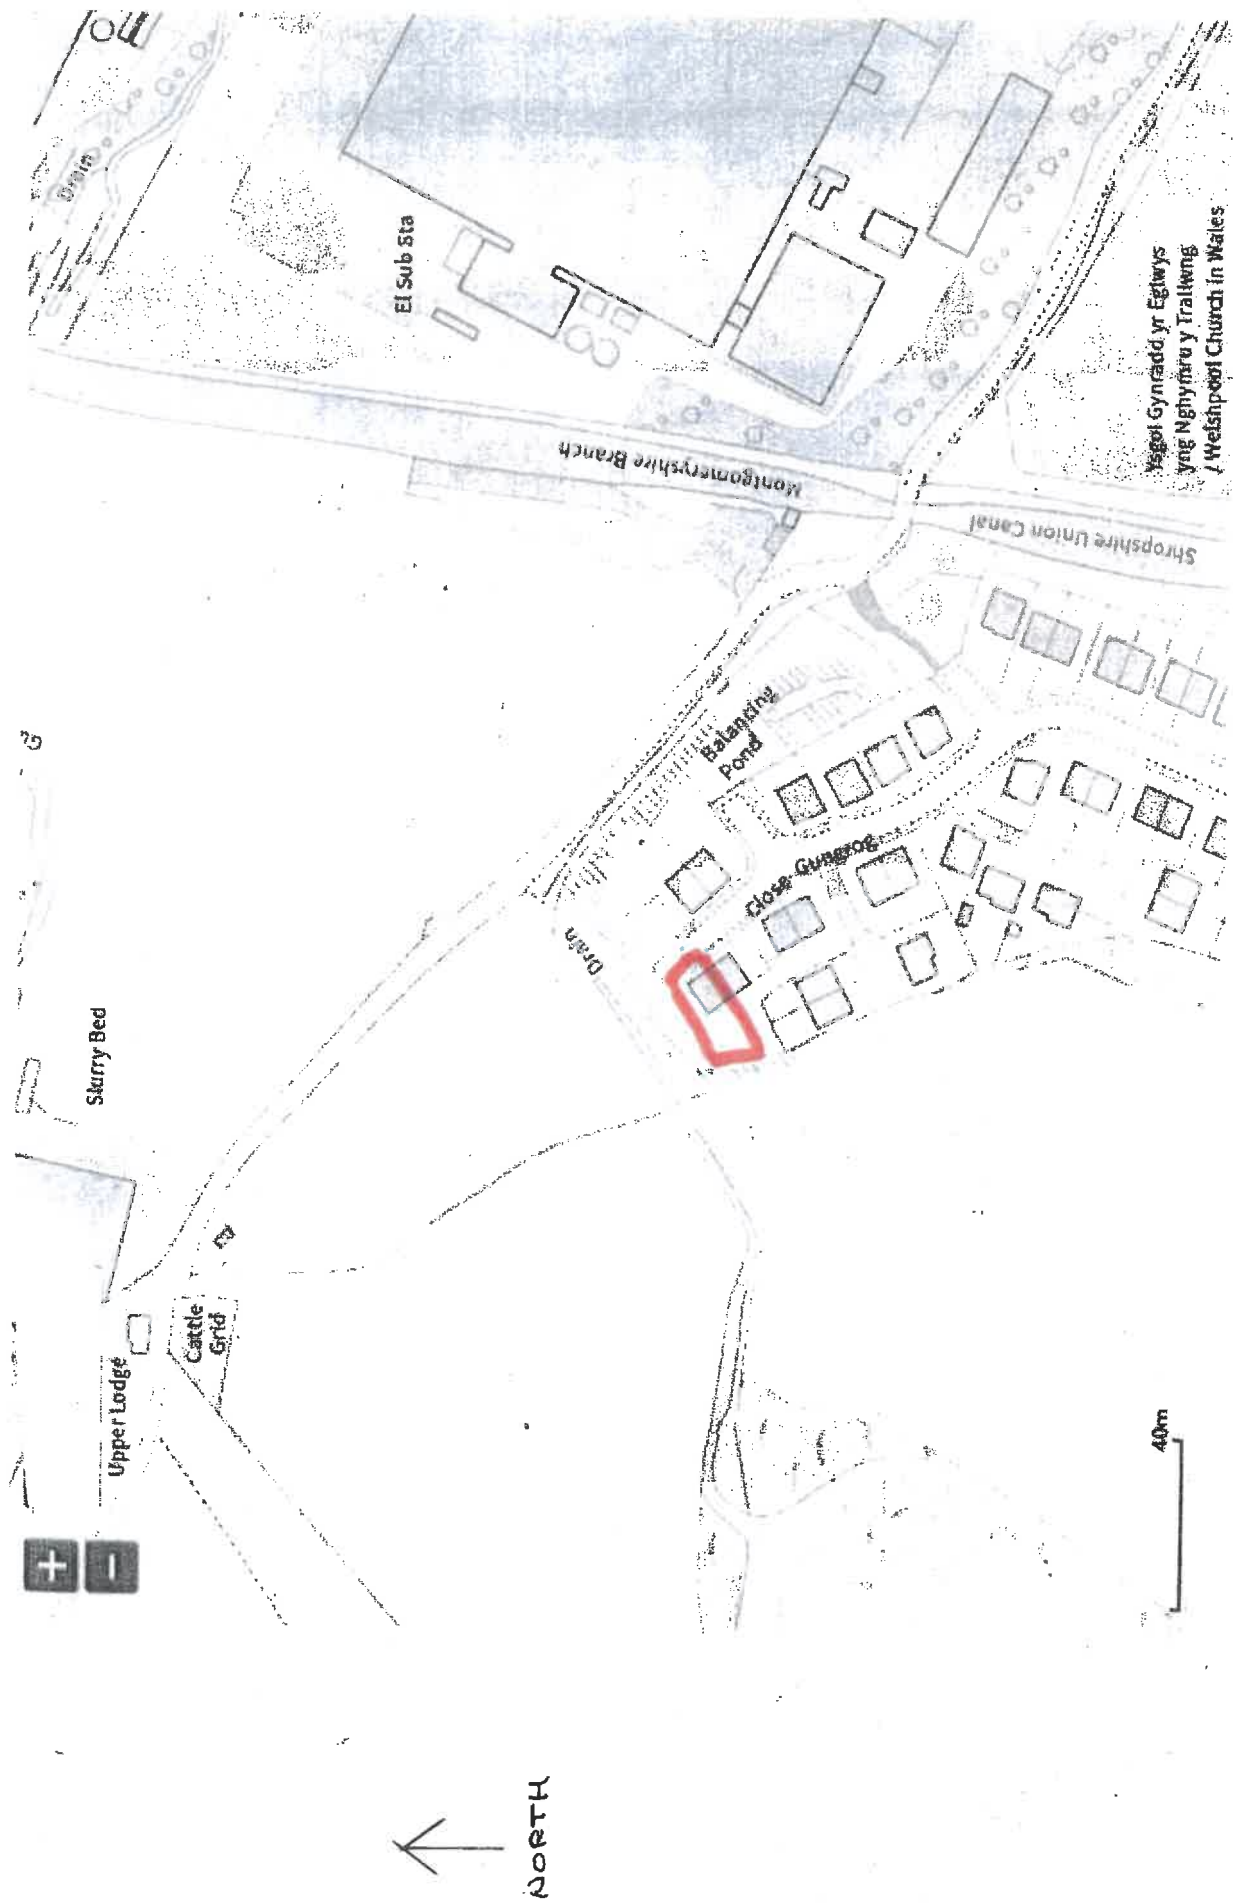

1:1250




Proposed Site Plan

14 Clos Gungrog, Welshpool

Scale 1:500 @ A3 June 2025 Plan No 5562.08

Do not scale from prints. Figured dimensions take precedence. The contractor is to check all dimensions before work commences and notify the contract administrator of any error or discrepancy. * Ty Fedw, Abermale, Montgomery SY15 6JW * 07971 224953

Author: J. D. Jones Designer: J. D. Jones Date: 06/06/2025

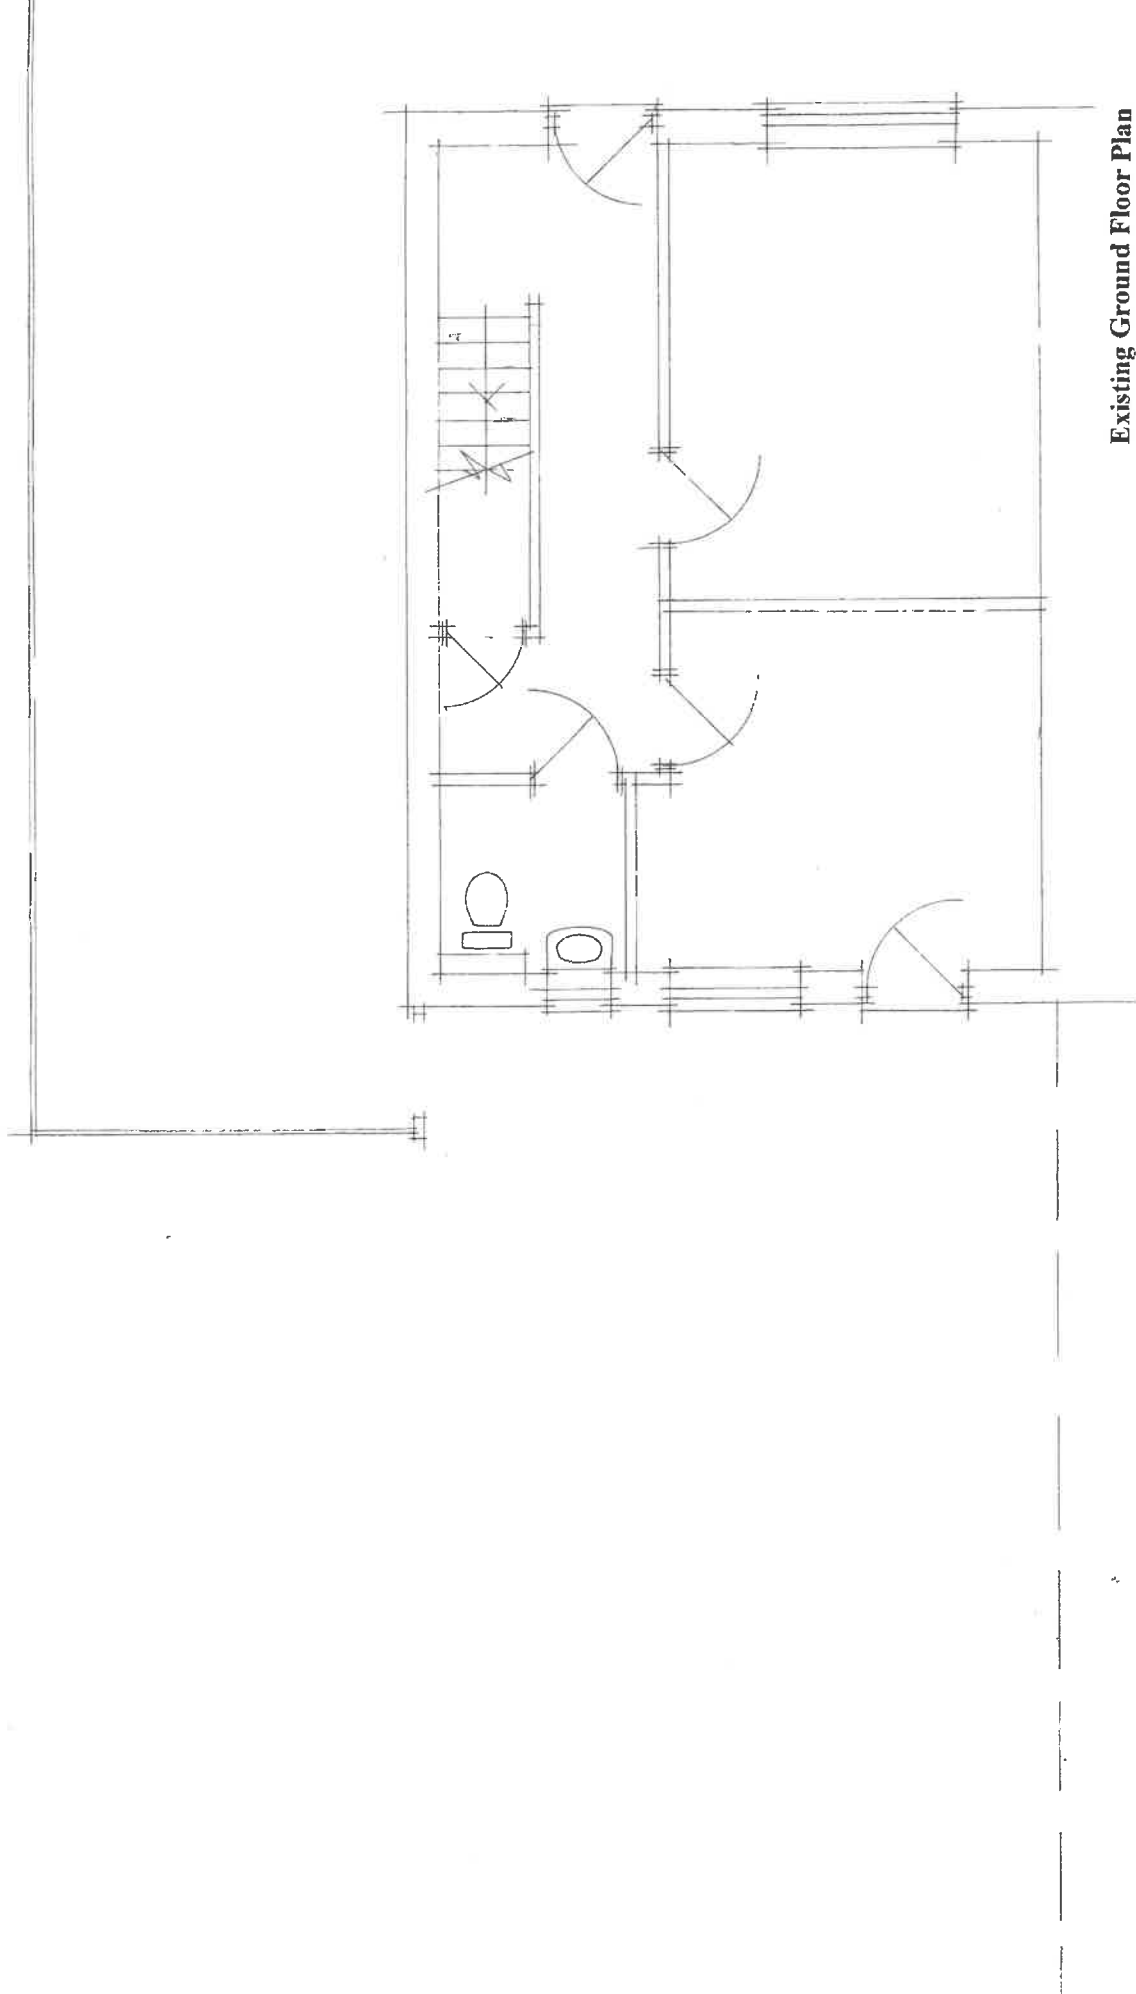


Existing Ground Floor Plan

14 Clos Gungrog, Welshpool

Scale 1:50 @ A3 June 2025 Plan No 5562.01

Do not scale from prints. Figured dimensions take precedence. The contractor is to check all dimensions before work commences and notify the contract administrator of any error or discrepancy.
• Ty Fediw, Abernarth, Montgomery SY15 6NW • info@tyfediw.co.uk • 07971 224953

Gwynfor Humphreys & Co. Chartered Building Surveyors

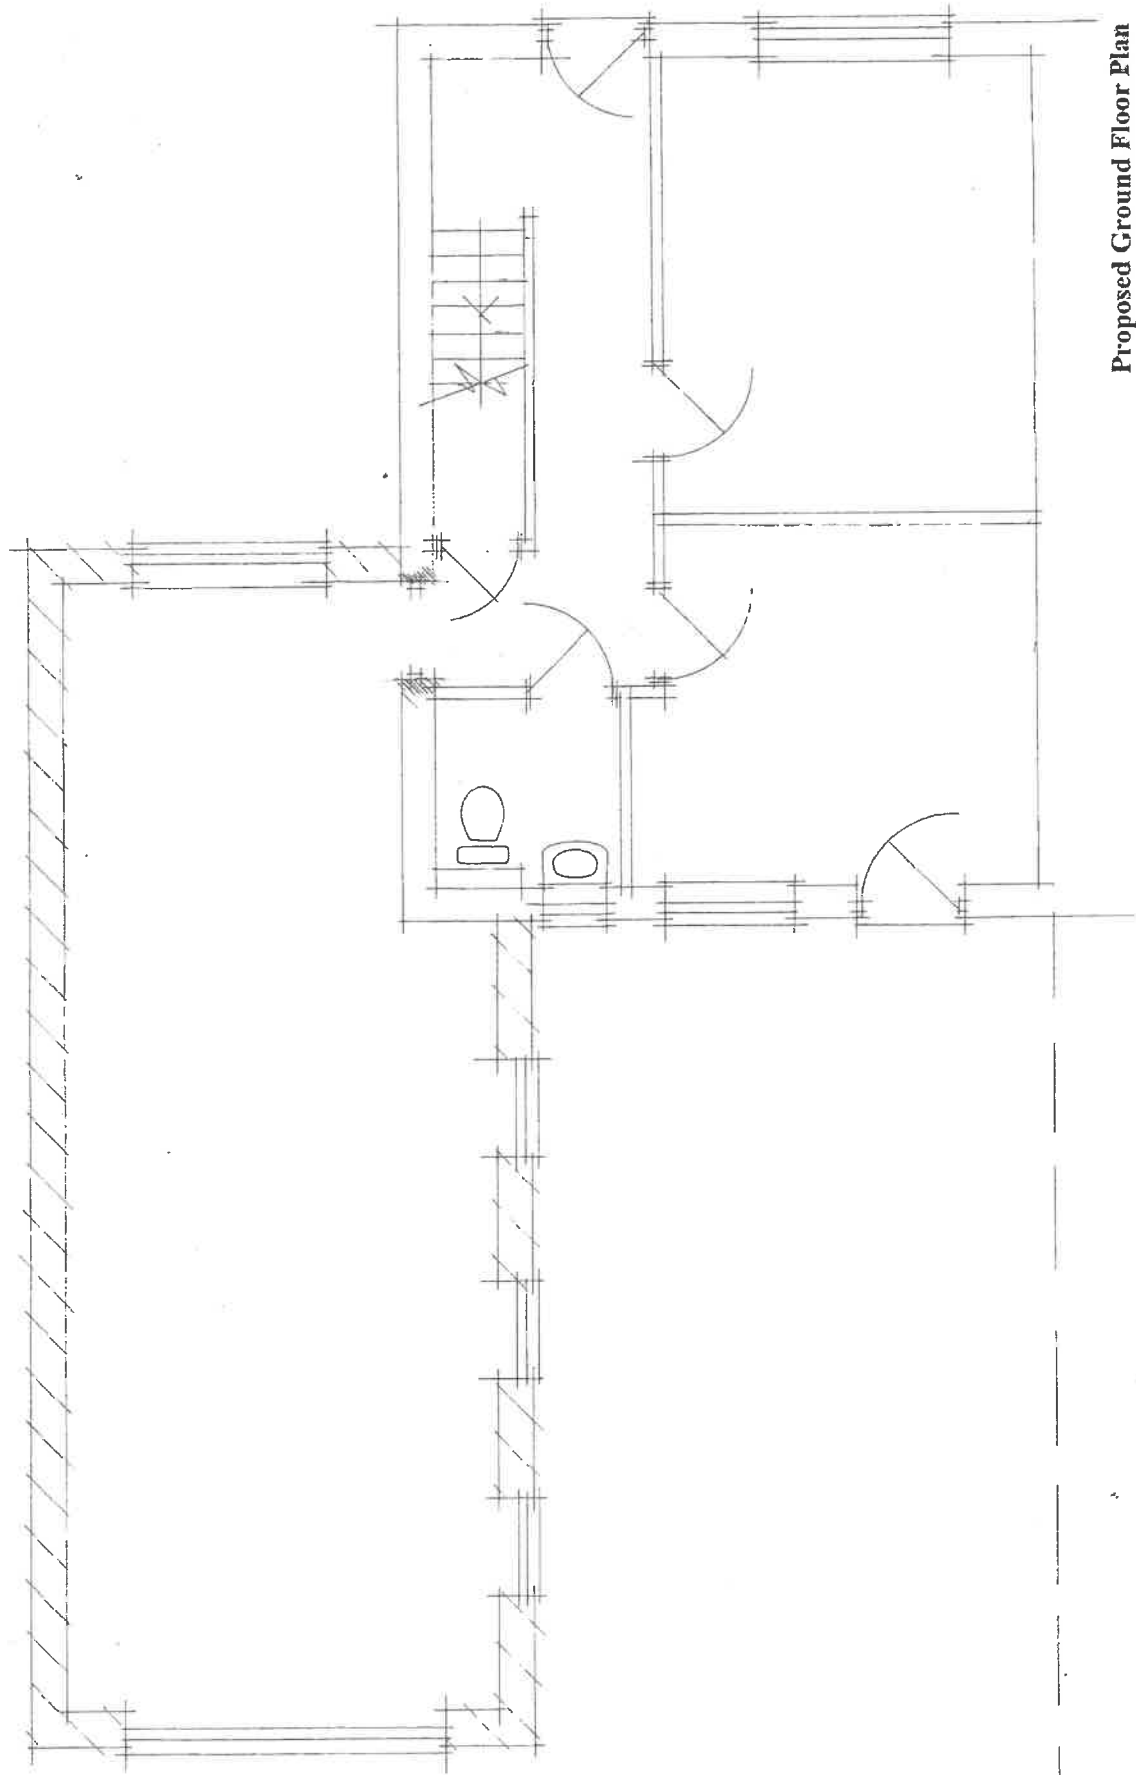

Proposed Ground Floor Plan

14 Clos Gungrog, Welshpool

Scale 1:50 @ A3 June 2025 Plan No 5562.04

Do not scale from prints. Figured dimensions take precedence. The contractor is to check all dimensions before work commences and notify the contract administrator of any error or discrepancy.

City Feltw, Abernethy, Montgomery SY15 6JW enquiries@rhymathys.co.uk 07971 224955

Copyright © 2025 Rhymathys Building Services Ltd