


# Location Plan


Site Address: Stoneleigh, Red Bank, Welshpool, SY21 7PL

Date Produced: 19-Jun-2025

Scale: 1:1250 @A4

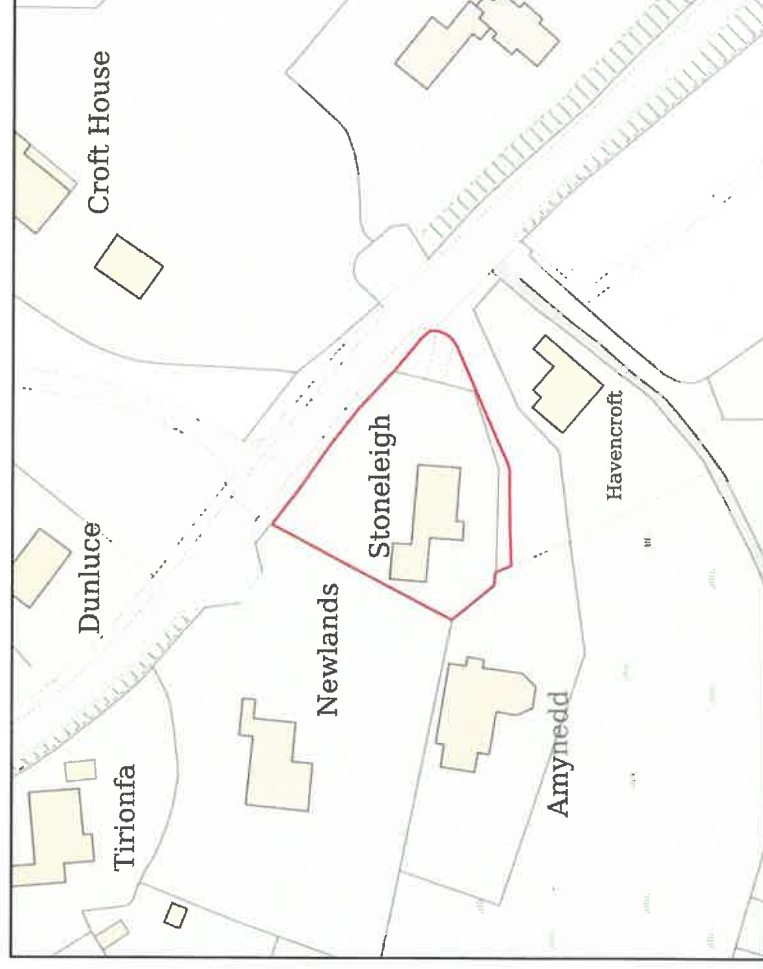

Planning Portal Reference: PP-14076804v1

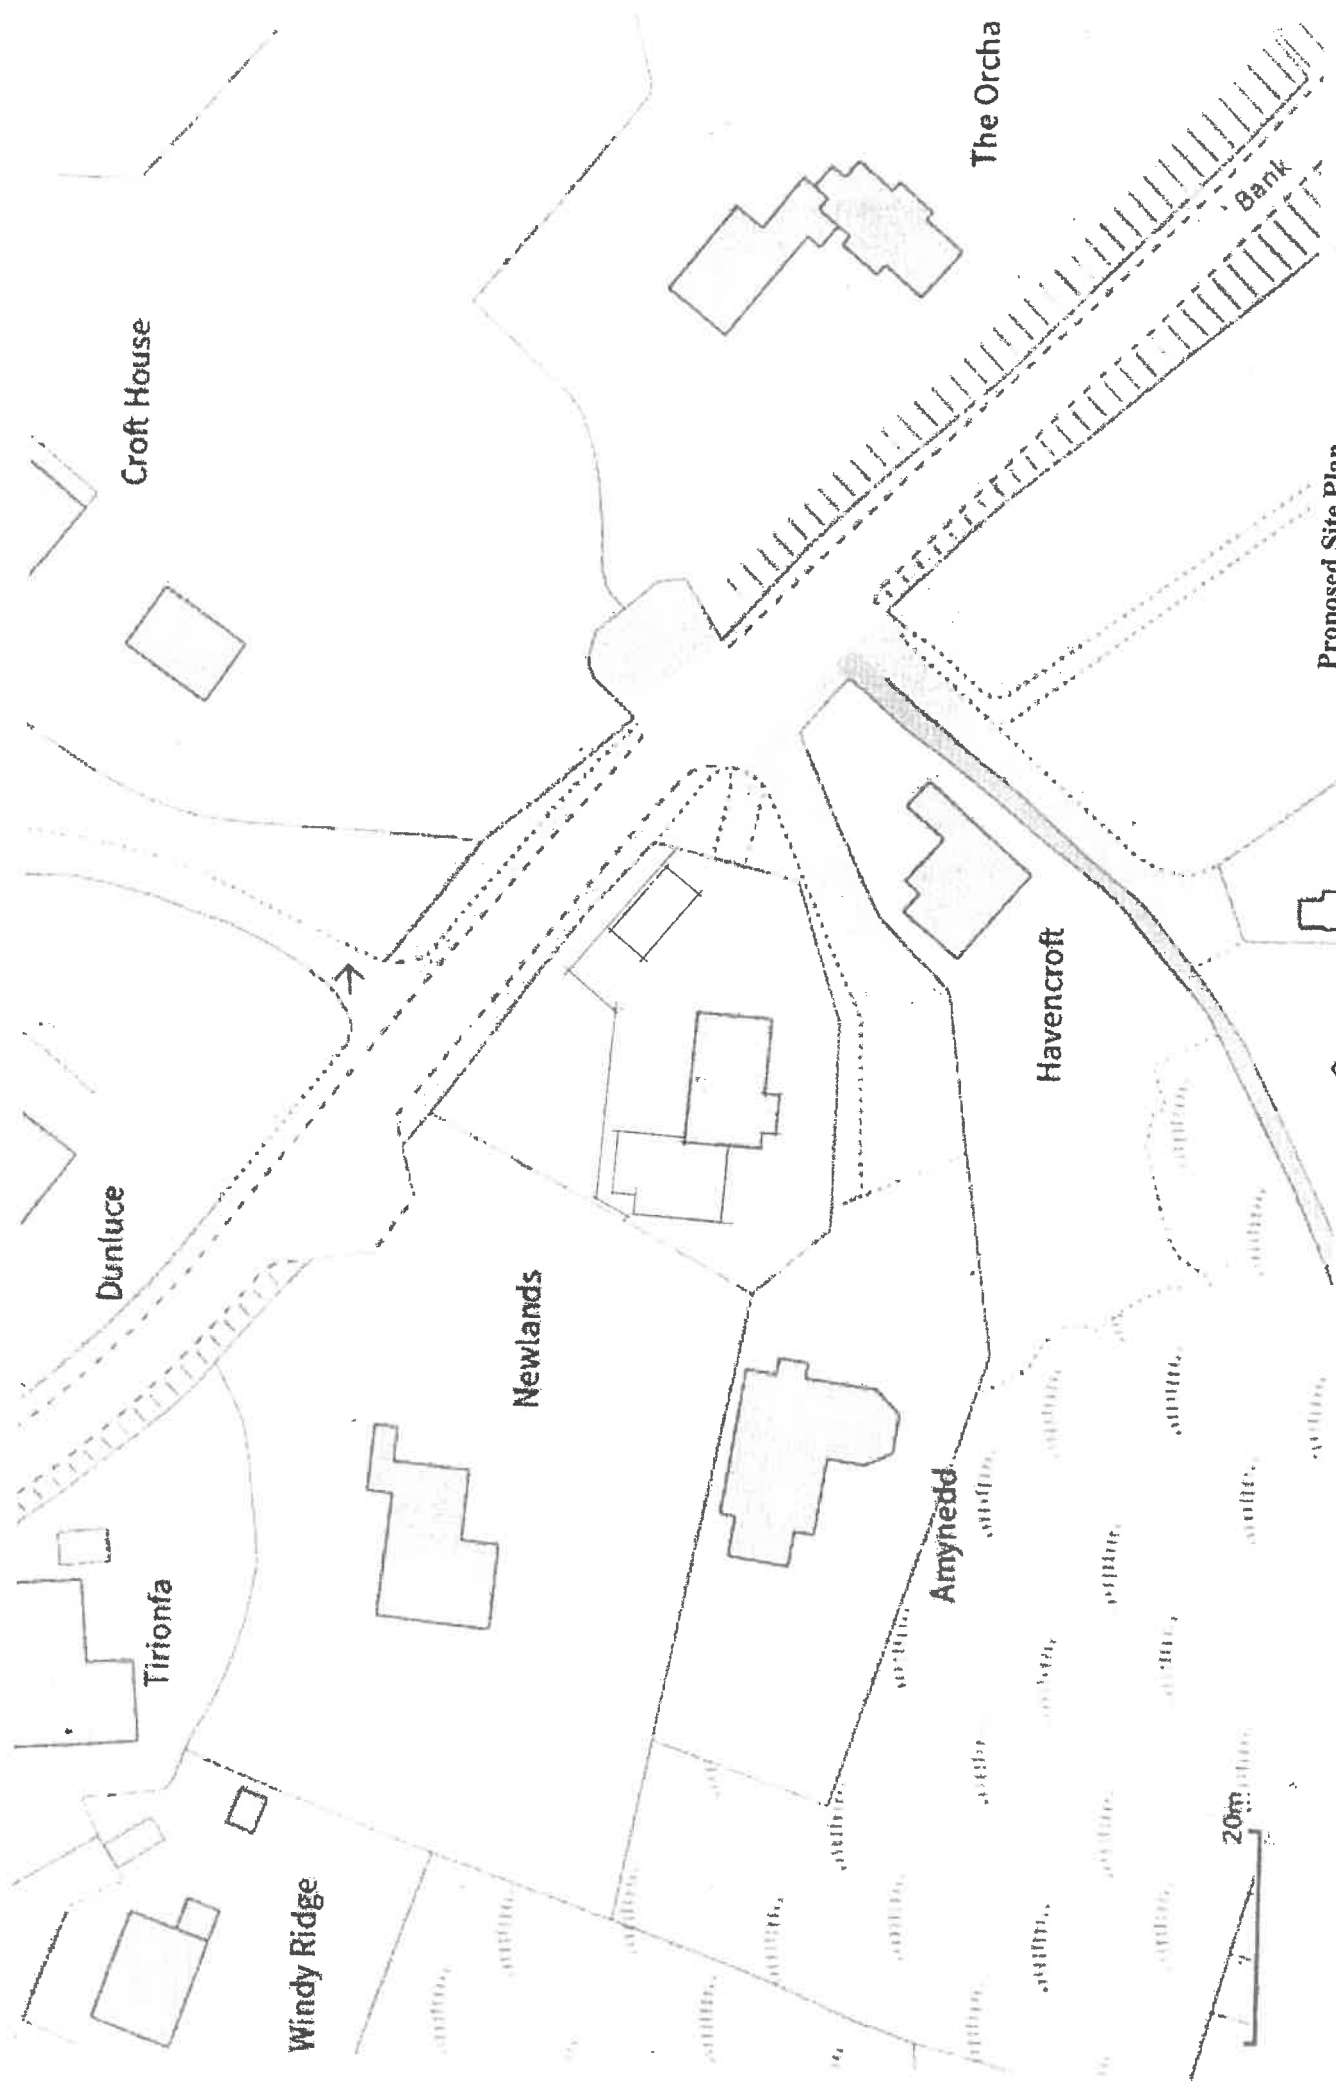


**Proposed Site Plan**

**Stoneleigh, Red Bank, Welshpool**

**Scale 1:500 @ A3    June 2025    Plan No 5513.08**

Do not scale from prints. Figured dimensions take precedence. The contractor is to check all dimensions before work commences and notify the contract administrator of any error or discrepancy.  
• Ty Fawr, Alermole, Montgomery SY15 6JY • [enquiries@redbank-welshpool.co.uk](mailto:enquiries@redbank-welshpool.co.uk) • 07971 224953

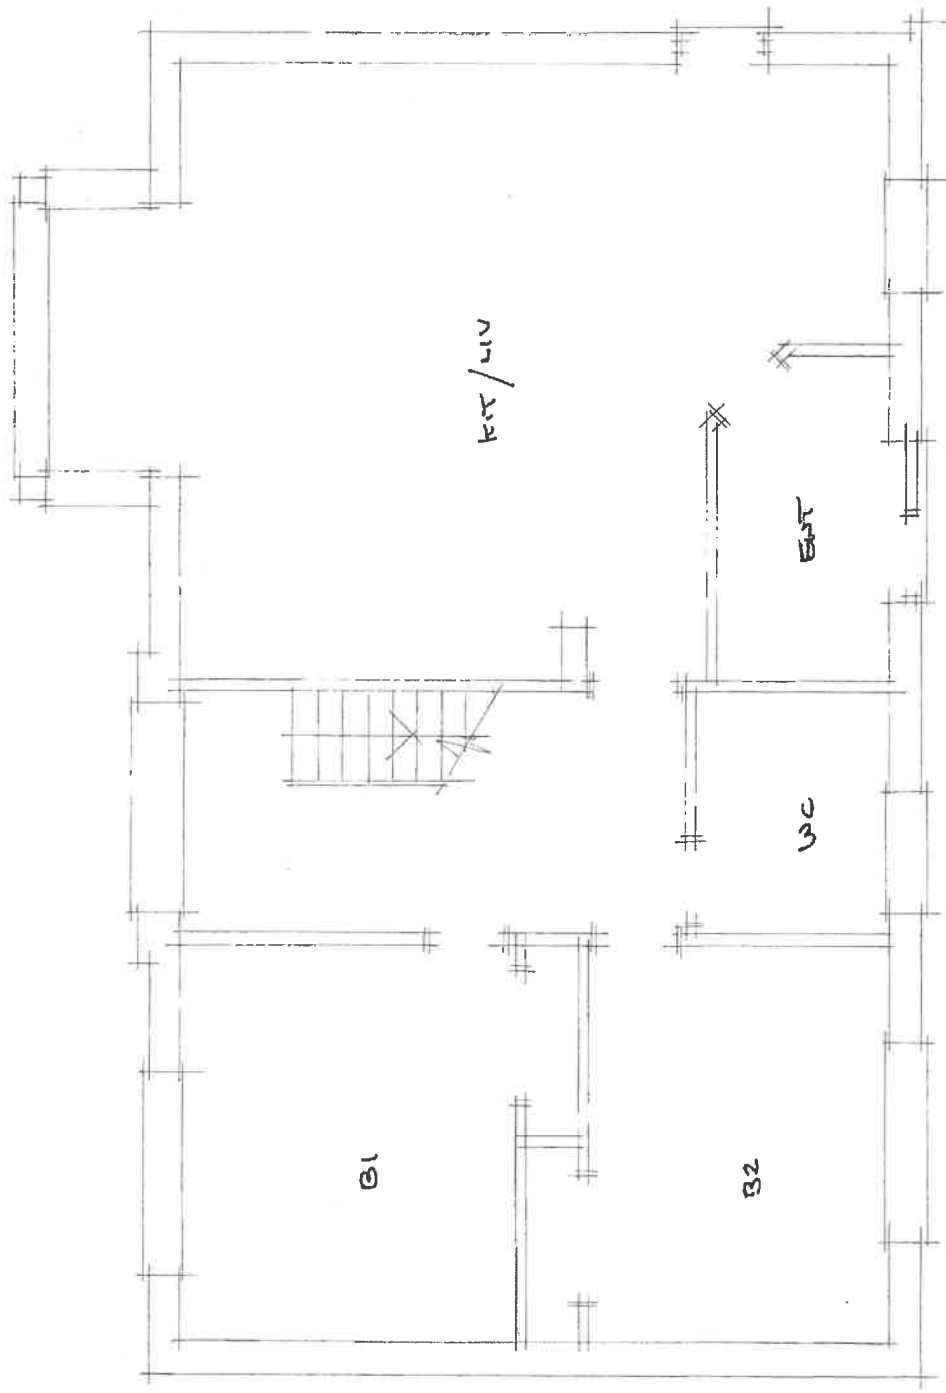


Existing Ground Floor Plan

Stoneleigh, Red Bank, Welshpool

Scale 1:50 @ A3 June 2025 Plan No 5513.01

Do not scale from prints. Figured dimensions take precedence. The contractor is to check all dimensions before work commences and notify the contract administrator of any error or discrepancy.  
\* Ty Fedyw, Abermule, Montgomery SY15 6JW \* [arvzforhuphysics@msu.ac.uk](mailto:arvzforhuphysics@msu.ac.uk) \* 07971 224053

Copyright © 2025 by Arvzforhuphysics. All rights reserved.

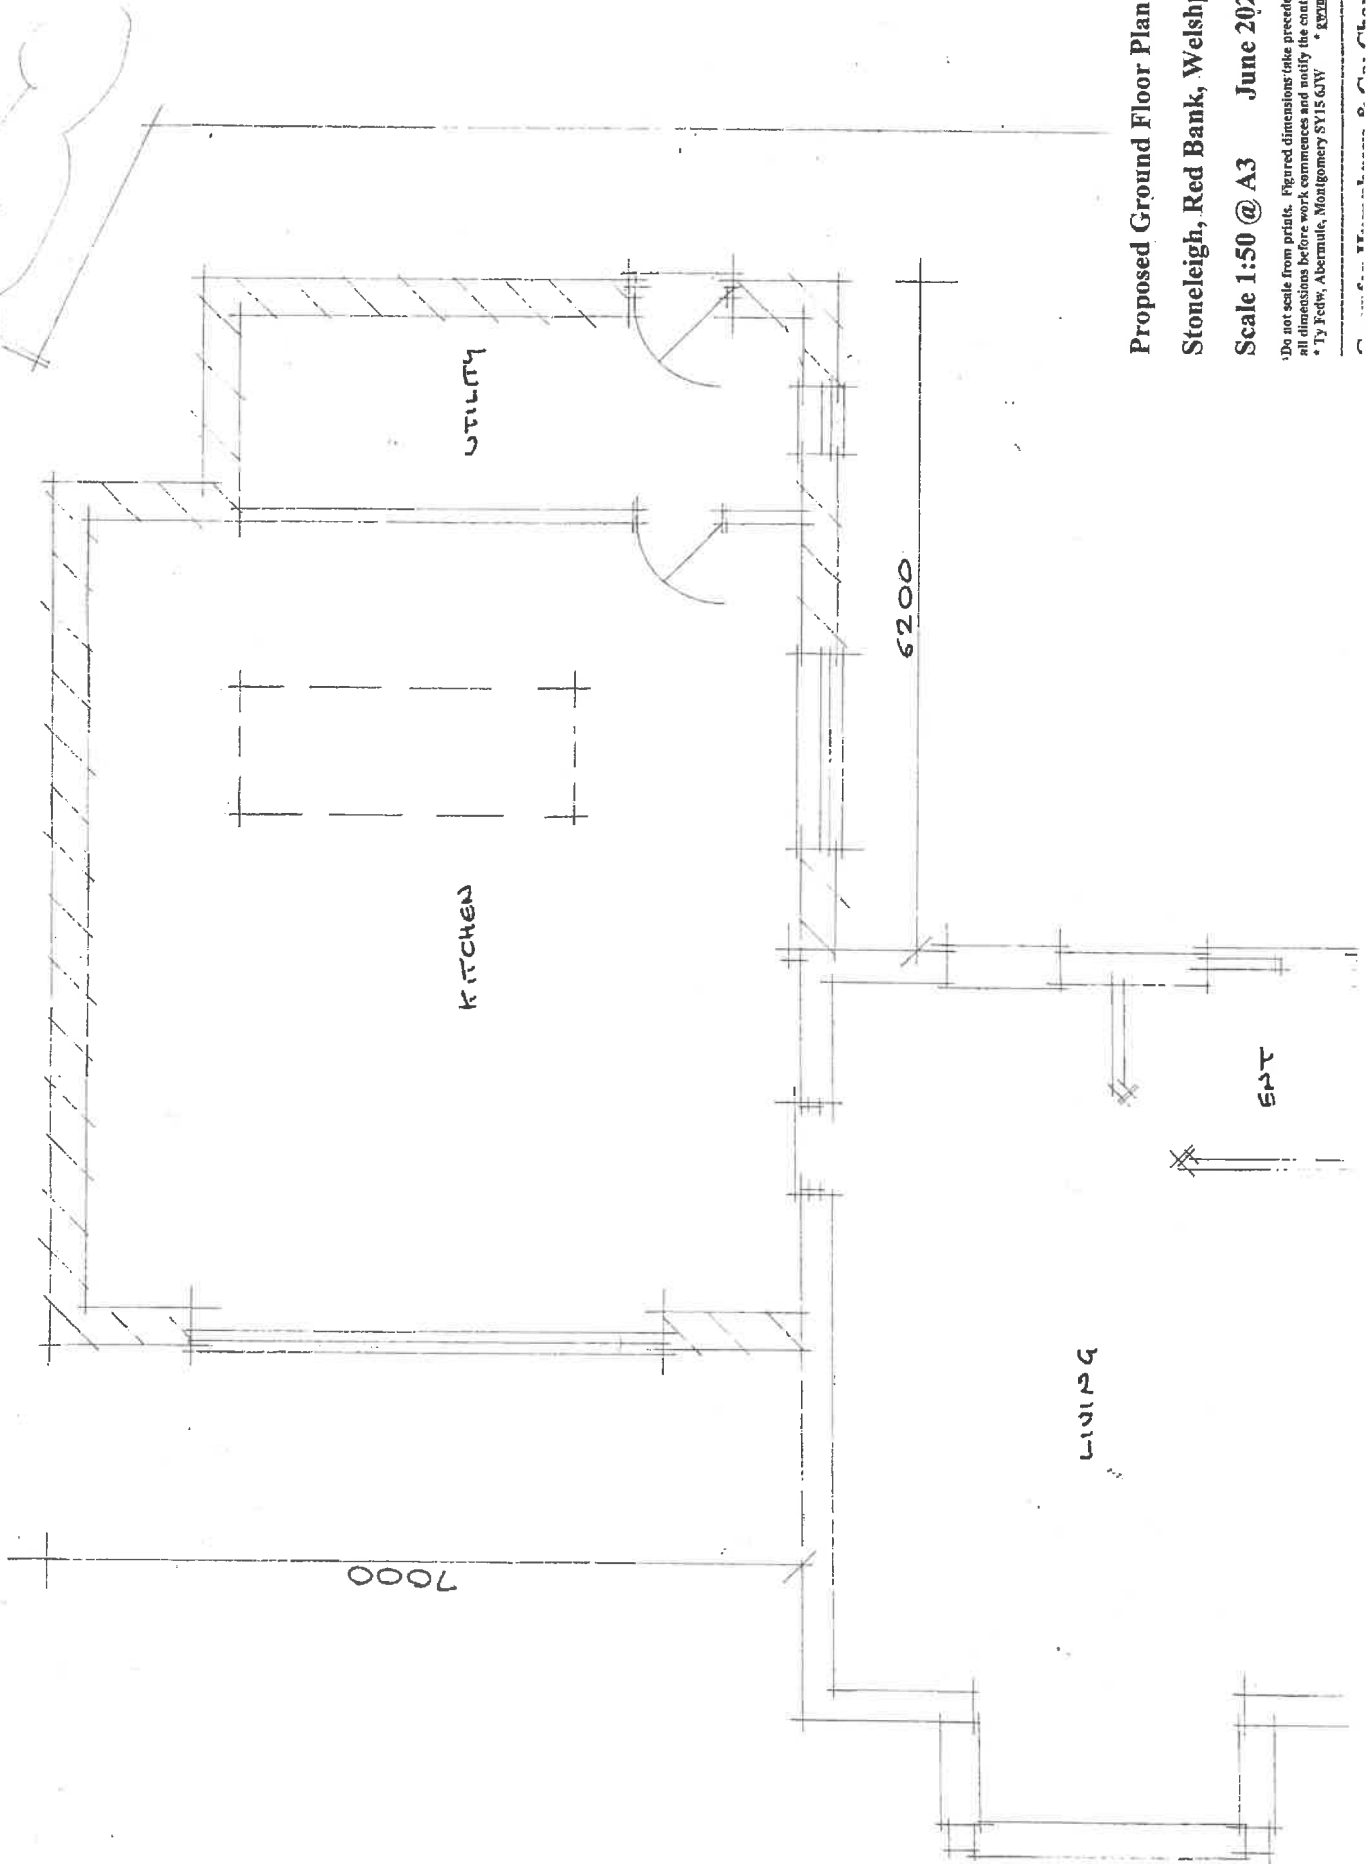

**Proposed Ground Floor Plan**

**Stoneleigh, Red Bank, Welshpool**

**Scale 1:50 @ A3    June 2025    Plan No 5513.04**

Do not scale from prints. Figured dimensions take precedence. The contractor is to check all dimensions before work commences and notify the contract administrator of any error or discrepancy.  
\* Ty Fedw, Abermule, Montgomery SY15 6JW    \* gwynforhughes@msn.com    \* 07971 224953