



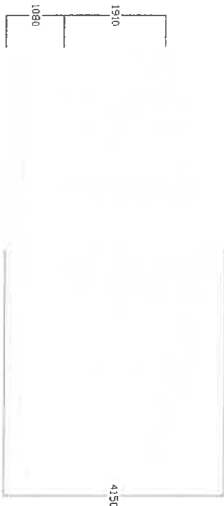


FRONT ELEVATION
North Facing



REAR ELEVATION
South Facing

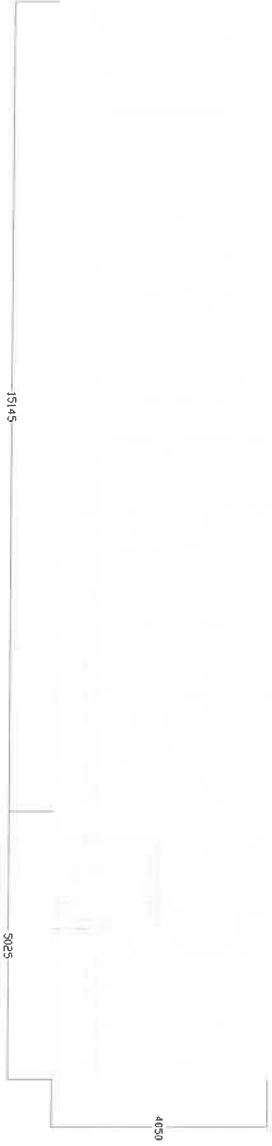

RIGHT-HAND ELEVATION
West Facing

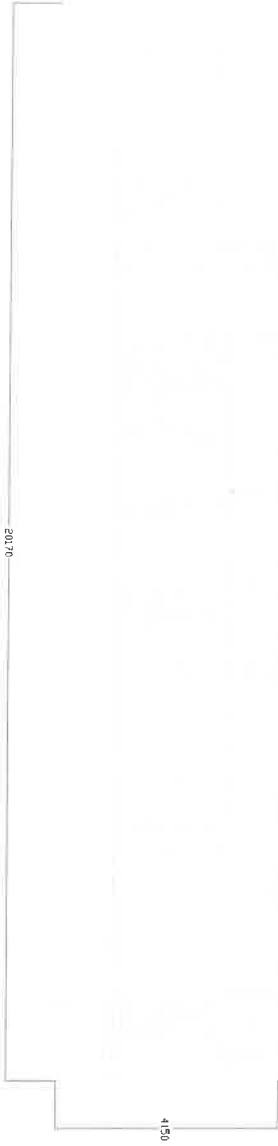

LEFT-HAND ELEVATION
East Facing

NOTES

© copyright. All rights reserved. The drawing must not be copied or reproduced without the written consent of Summers-Inman Construction and Property Consultants LLP.

No dimensions are to be scaled from this drawing. All dimensions and sizes are in millimetres unless otherwise stated and should be checked on site.

No part of this publication may be reproduced, stored in any retrieval system or transmitted in any form or by any means without prior permission of Summers-Inman Construction and Property Consultants.

This drawing is to be used in conjunction with Summers-Inman Construction and Property Consultants' specification, structural engineers and services consultants' specification where applicable.

Rev.	Description	Issue By	Date

**SUMMERS
INMAN**
CONSTRUCTION & PROPERTY
CONSULTANTS

6 Trepsa Way, Grove Park, Enderby,
Leicestershire, LE19 7SD
0116 254 2774

enquiries@summers-inman.co.uk
www.summers-inman.co.uk

Drawing Status

TENDER

Client
SEVERN TRENT WATER

Project
WELSHPOOL STW - WORKSHOP REFURBISHMENT

Title
EXISTING ELEVATIONS


Date 02/12/2025 **Scale** A3 1:100 **Drawn** RB **Checked** RK

Project NE25289-1 - RB - XX-00 - DR-B-002 -

Originator | Zone | Level | Type | Date | Number | Rev.



NORTH

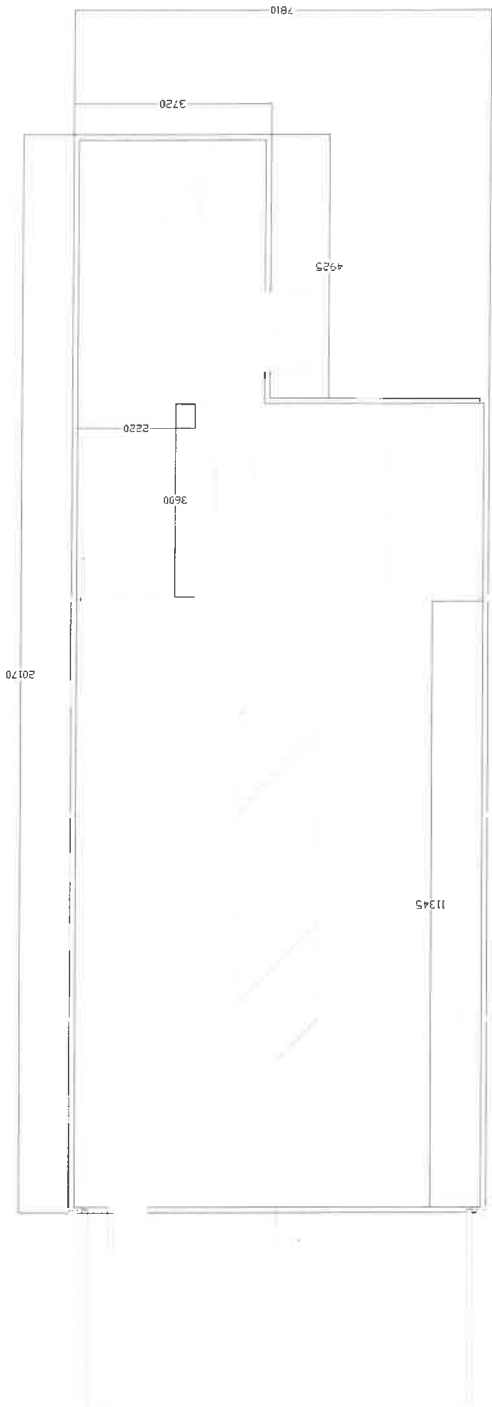

NOTES

© Copyright. All rights reserved. This drawing must not be copied or reproduced without the written consent of Summers-Inman Construction and Property Consultants LLP.
No dimensions are to be scaled from this drawing. All dimensions and notes are in millimetres unless otherwise stated and should be checked on site.
No part of this publication may be produced, stored in any retrieval system or transmitted in any form or by any means without prior permission of Summers-Inman Construction and Property Consultants.
This drawing is to be read in conjunction with Summers-Inman Construction and Property Consultants' specification, structural engineers and services consultants' specifications where applicable.

Rev.	Description	Issue by	Date



**SUMMERS
INMAN**
CONSTRUCTION & PROPERTY
CONSULTANTS

6 Thorpe Way, Grove Park, Esherby,
Leeds, LS19 1SD
0116 554 2714
enquiries@summers-inman.co.uk
www.summers-inman.co.uk

Drawing Status
TENDER
Client
SEVERN TRENT WATER
Project
WELSHPOOL STW - WORKSHOP REFURBISHMENT
Title
EXISTING FLOOR PLANS -

Date 02/12/2025 Scale as A3 1:100 Drawn RB Checked RK

NE252289-1 - RB - XX-00 - DR - B - 001 -
Project Originator Zone Level Type Role Number Rev.



NOTES

Copyright: All rights reserved. This drawing must not be copied or reproduced without the written consent of Summers-Inman Construction and Property Consultants Ltd.
No dimensions are to be scaled from this drawing. All dimensions and sizes are in millimetres unless otherwise stated and should be checked on site.
No part of the publication may be produced, stored in any retrieval system or transmitted in any form or by any means without prior permission of Summers-Inman Construction and Property Consultants.
This drawing is to be read in conjunction with Summers-Inman Construction and Property Consultants' specification, structural engineer's and services consultant's specification where applicable.

FRONT ELEVATION
North Facing

REAR ELEVATION
South Facing

RIGHT-HAND ELEVATION
West Facing

LEFT-HAND ELEVATION
East Facing

Rev.	Description	Issue By	Date



**SUMMERS
INMAN**
CONSTRUCTION & PROPERTY
CONSULTANTS

6 Thorpe Way, Grove Park, Eddisbury,
Leeds, LE19 1SL
0116 254 2774

enquiries@summers-inman.co.uk
www.summers-inman.co.uk

Drawing Status
TENDER

Client
SEVERN TRENT WATER

Project
WELSHPOOL STW - WORKSHOP REFURBISHMENT

Title
PROPOSED ELEVATIONS

Date 19/01/2026 Scale as A3 1:100 Drawn RB Checked RK

NE25289:1 - RB - XX-00 - DR-B - 010 B

Project	Originator	Zone	Level	Type	Role	Number	Rev.



NORTH

NOTES

© Copyright. All rights reserved. This drawing must not be copied or reproduced without the written consent of Summers-Inman Construction and Property Consultants LLP.
No dimensions are to be scaled from this drawing. All dimensions and sizes are in millimetres unless otherwise stated and should be checked on site.
No part of this publication may be reproduced, stored in any retrieval system or transmitted in any form or by any means without prior permission of Summers-Inman Construction and Property Consultants.
This drawing is to be read in conjunction with Summers-Inman Construction and Property Consultants' specification, structural engineers' and services consultants' specification where applicable.

Rev.	Description	Issue By	Date



**SUMMERS
INMAN**
CONSTRUCTION & PROPERTY
CONSULTANTS

6 Trumps Way, Grove Park, Epsom,
Leicestershire, LE19 1SU
0115 254 2774
enquiries@summers-inman.co.uk
www.summers-inman.co.uk

Drawing Status
TENDER

Client
SEVERN TRENT WATER
Project
WELSHPOOL STW - WORKSHOP REFURBISHMENT
Title
PROPOSED FLOOR PLANS -

Date 19/01/2026 Scale 1:100 Drawn RB Checked RK

NE25289.1 - RB - XX-00 - DR-B-009 B
Project | Originator | Zone | Level | Type | Role | Number | Rev.

LAYOUT
SCALE 1:500