


Location Plan

Site Address: The National Trust, Powis Castle Estate, Red Lane, Powis Castle, Welshpool, SY21 8RF

Date Produced: 09-Dec-2025

Scale: 1:1250 @A4

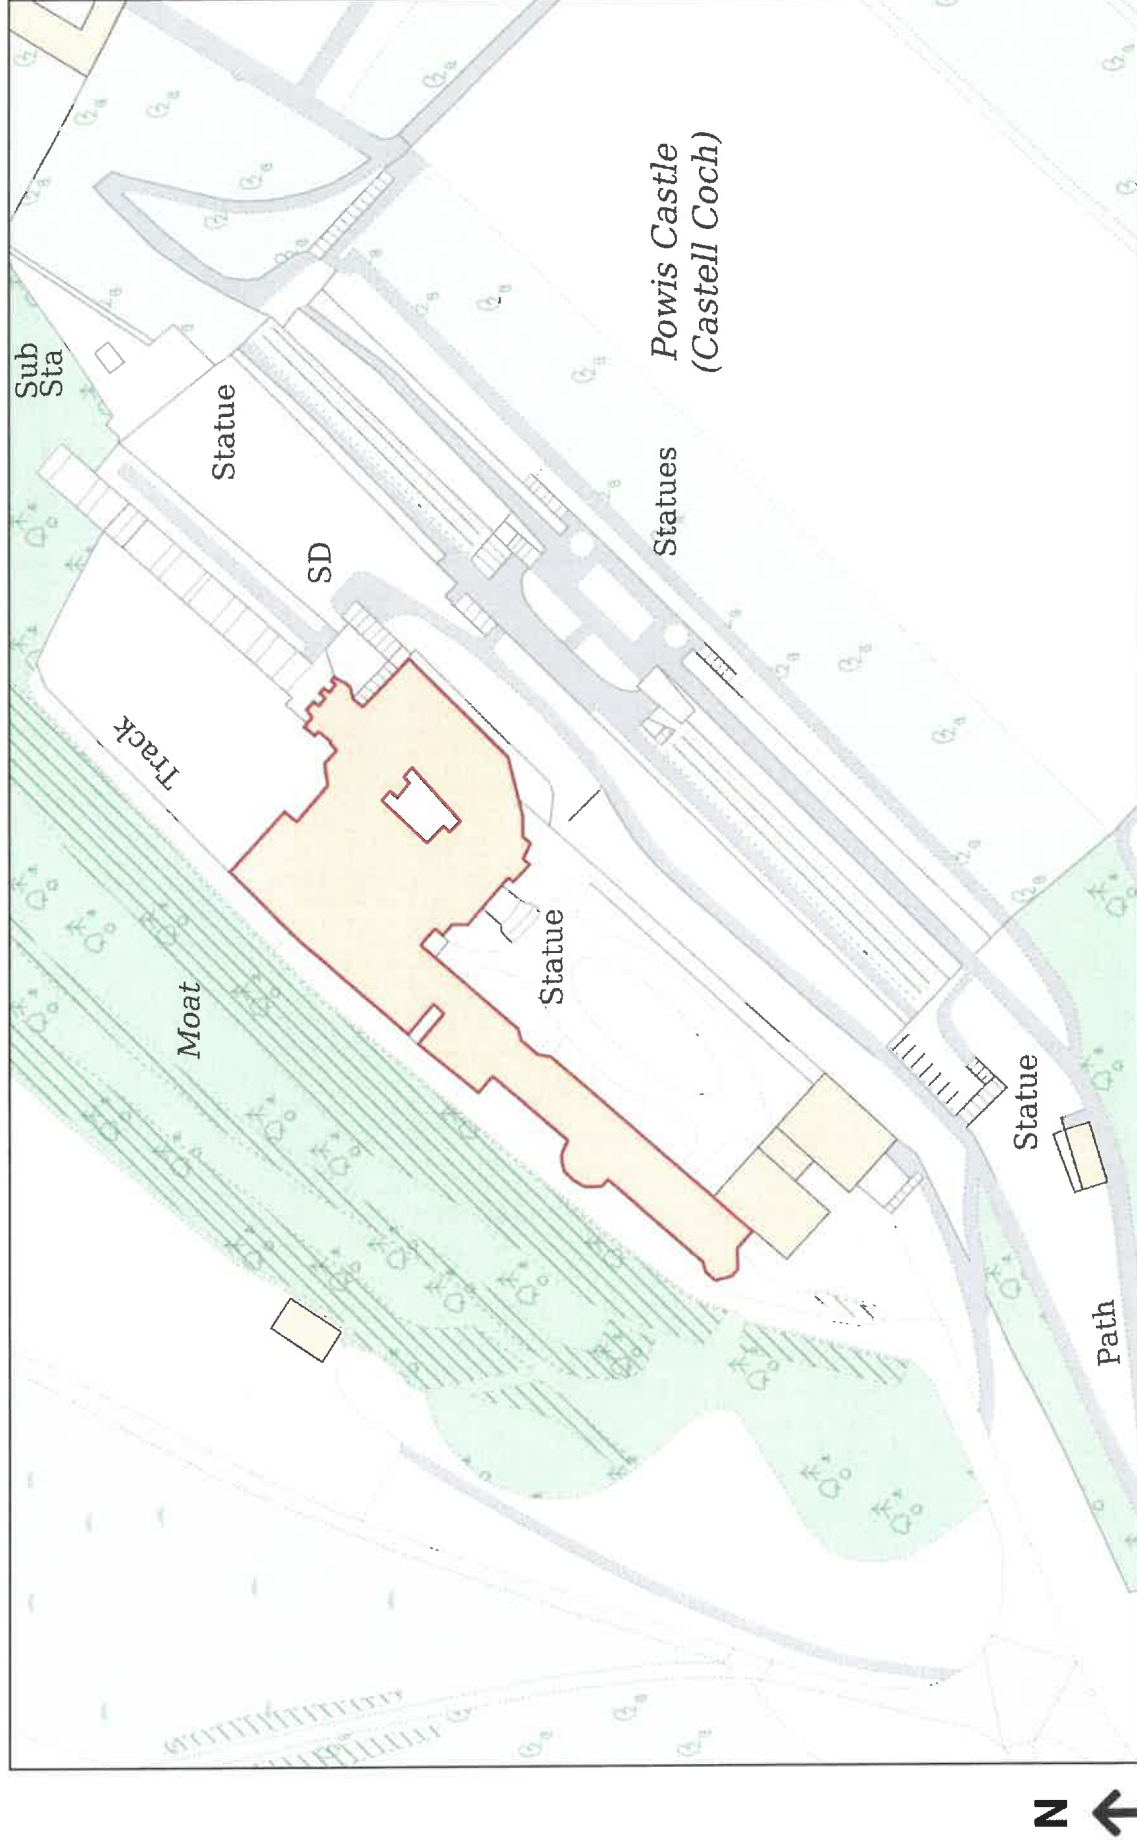

Planning Portal Reference: PP-14170234v1

Distinct difference between original merlons on right and 19th Century replacements on the left

Merlons to be rebuilt

Merlons to be rebuilt

Approx line of scaffold for work to be carried out. Scaffold to be designed by engineer

Protected route through scaffold will be required to reach castle entrance

WEST ELEVATION

The dimensions in this drawing are believed to be accurate at the scale identified below to a reasonable tolerance, unless stated otherwise, providing the drawing has been reproduced using a correctly calibrated plotting device. Photocopies and subsequent reproductions must not be scaled.

The Principal Contractor is to verify all dimensions, levels and datums prior to commencement of work. The Contractor should not rely upon scaled dimensions. No allowance will be made for non-compliance with this advice.

Any discrepancies are to be reported immediately to the Contract Administrator.

Variations and modifications to the work shown on these drawings are not to be carried out without the express consent of the Contract Administrator.

This drawing is the property of The National Trust, and must not be copied or reproduced, in whole or in part, except with their express permission nor may the design or any information thereon be disclosed to any third party.

Maps are reproduced by permission of Ordnance Survey.

© Crown copyright and database right 2025. All rights reserved. Ordnance Survey licence number AL 100031673

Drawn By Date Checked By Date

Merlons are to be carefully dismantled, with the ashlar upstands and copings set aside for reuse, and the sandstone and bricks handed over to the NT. The merlons are to be rebuilt to the same dimensions using new red sandstone and NHL2 lime mortar. The seta aside upstands and copings are to be attached to the new masonry with 14mm dia stainless steel dowels and bedded on NHL2 mortar. New masonry is to be pointed in NHL3.5 mortar with a red pigment added.



Erdig Workspaces
Building
Wrexham
LL13 0YT

Project Title
WEST ELEVATION

Drawn By
Rob Westmoreland

Date
November 2025


Scale @ A3
1:100

Project Reference
PCC1

Revision
0

EXISTING
Merlons are constructed of grey sandstone blocks to the outer leaf and brickwork inner leaf. Each merlon has ashlar upstands and copings in grey sandstone.

PROPOSED
Merlons will be constructed of red sandstone rubble or blocks. The existing ashlar upstands and copings will be reused and will be attached to the merlon with 14mm dia 316 grade stainless steel dowels, approx 250mm in length

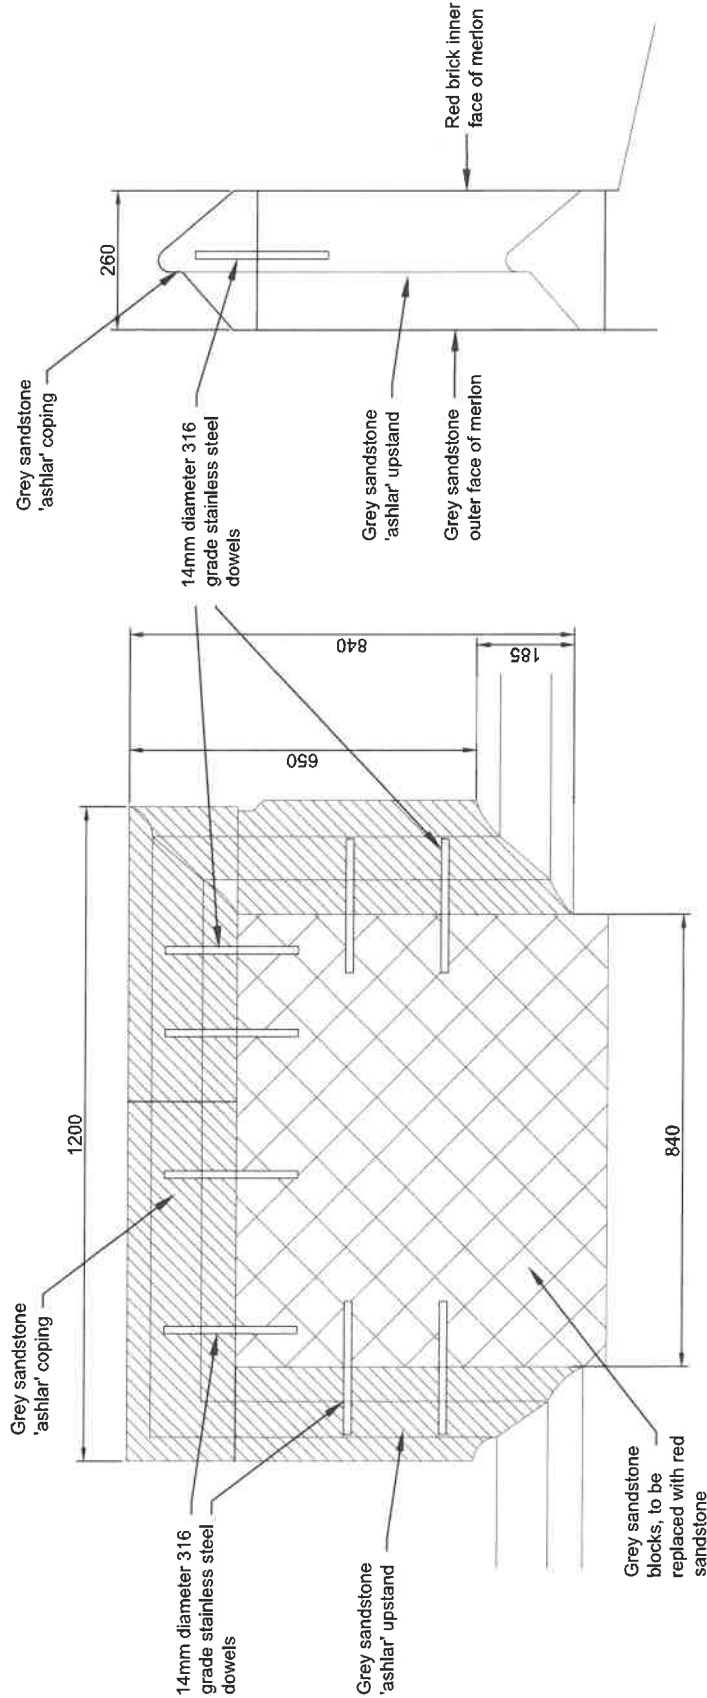

The dimensions in this drawing are believed to be accurate at the scale identified below to a reasonable tolerance, unless stated otherwise, providing the drawing has been reproduced using a correctly calibrated plotting device. Photocopies and subsequent reproductions must not be scaled.

The Principal Contractor is to verify all dimensions, levels and datums prior to commencement of work. The Contractor should not rely upon scaled dimensions. No allowance will be made for non-compliance with this advice.

Any discrepancies are to be reported immediately to the Contract Administrator.

Variations and modifications to the work shown on these drawings are not to be carried out without the express consent of the Contract Administrator.

This drawing is the property of The National Trust and must not be copied or reproduced, in whole or in part, except with their express permission nor may the design or any information thereon be disclosed to any third party.

Maps are reproduced by permission of Ordnance Survey.

© Crown copyright and database right 2025. All rights reserved.

Ordnance Survey licence number AL 100031673

Revision	By	Date	Details

Notes



Ending Workspaces:
Edinburgh
Wrotham
LL13 0YT

National
Trust

POWIS CASTLE

Project Title	Drawing Title
MERLON REPAIRS	MERLON DETAILS
Drawn By Roo Westmoreland	Date November 2025
Scale @ A3 1:10	Project Reference POC1
Drawing No. CCRI-KEEP MERLONS-02	Revision 0

