



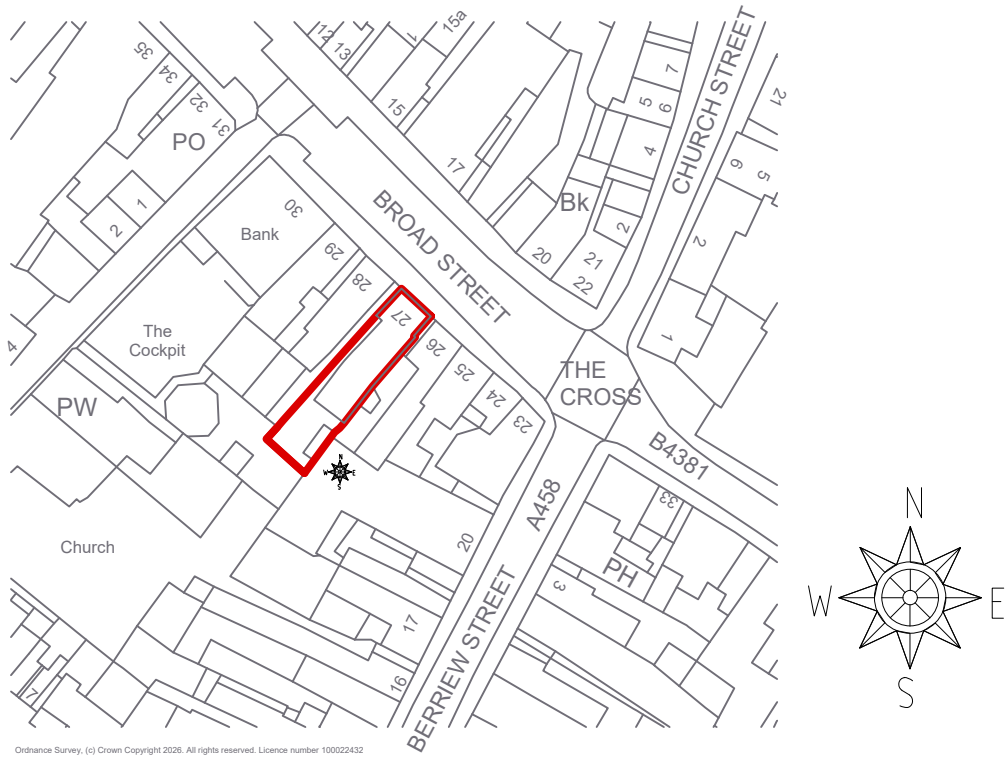

Location Plan 1:1250

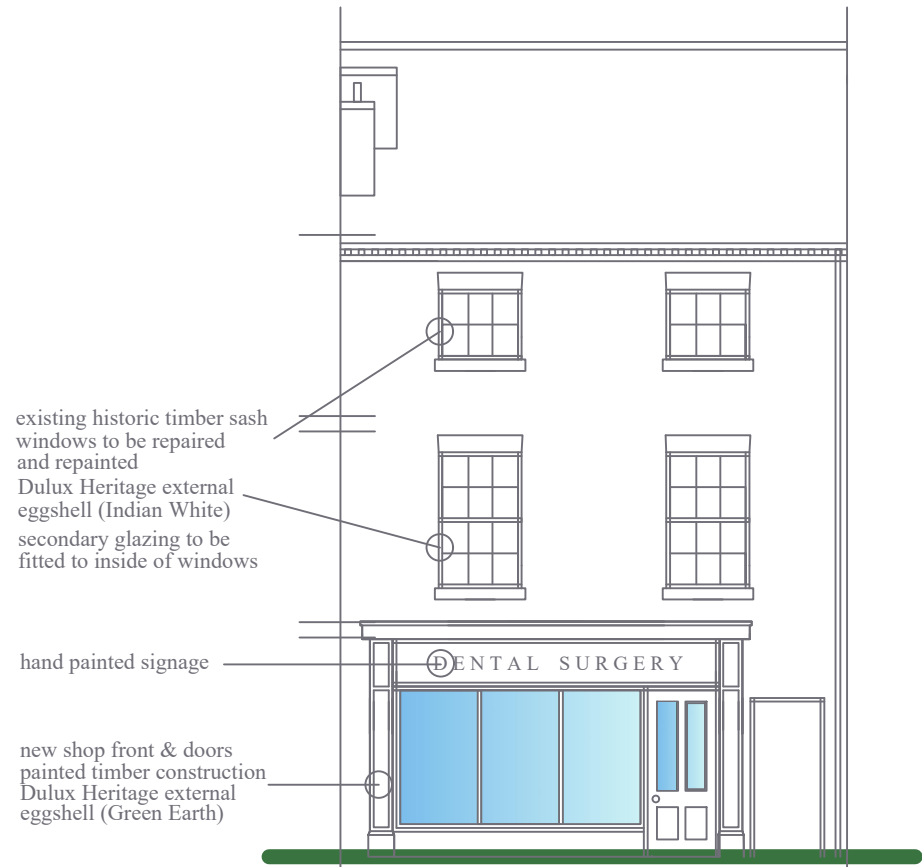

Front Elevation 1:100




Rear Elevation 1:100




Side Elevation 1:100




Site Plan 1:200

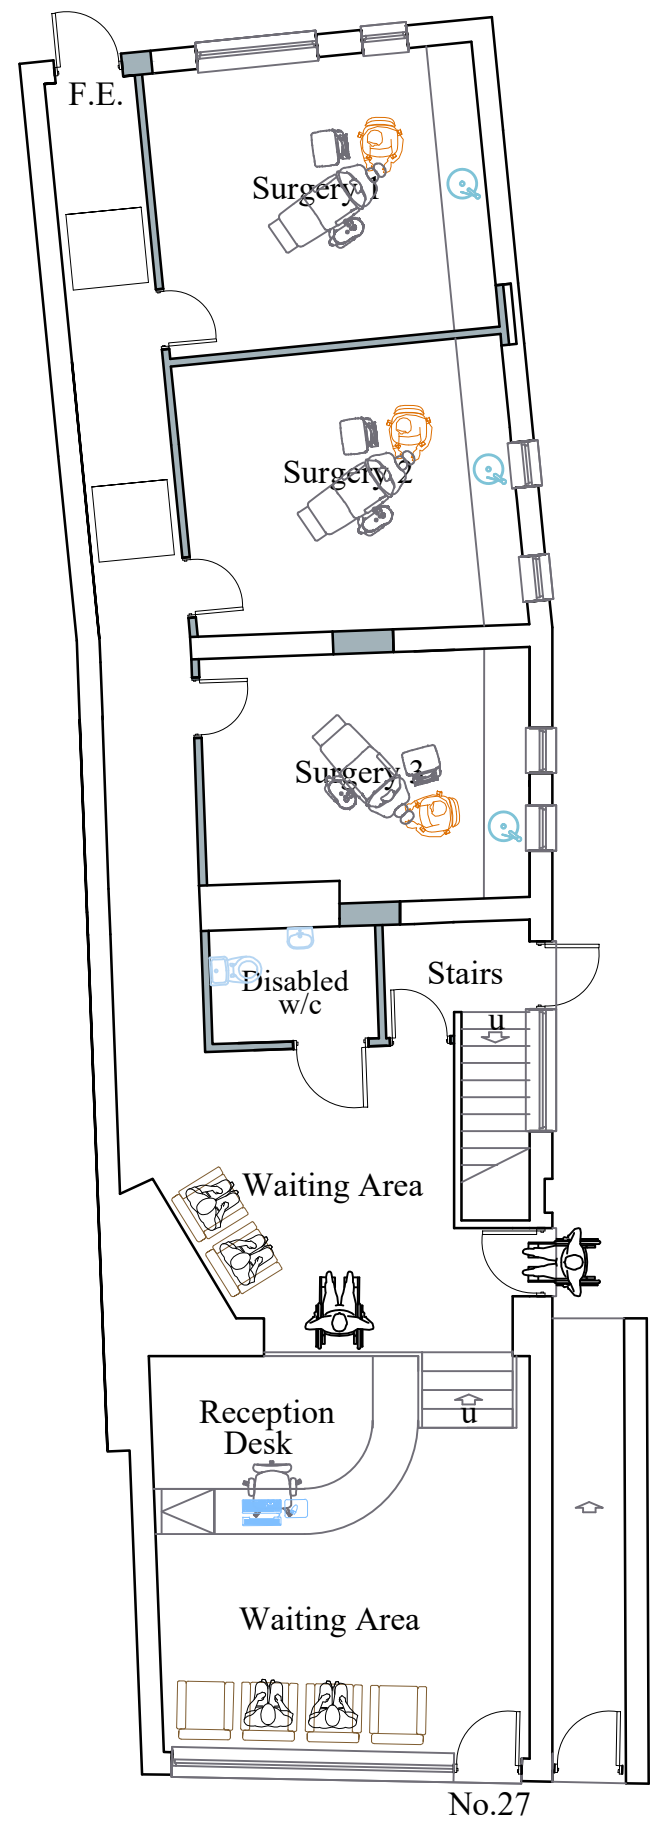


Ground Floor Plan 1:100

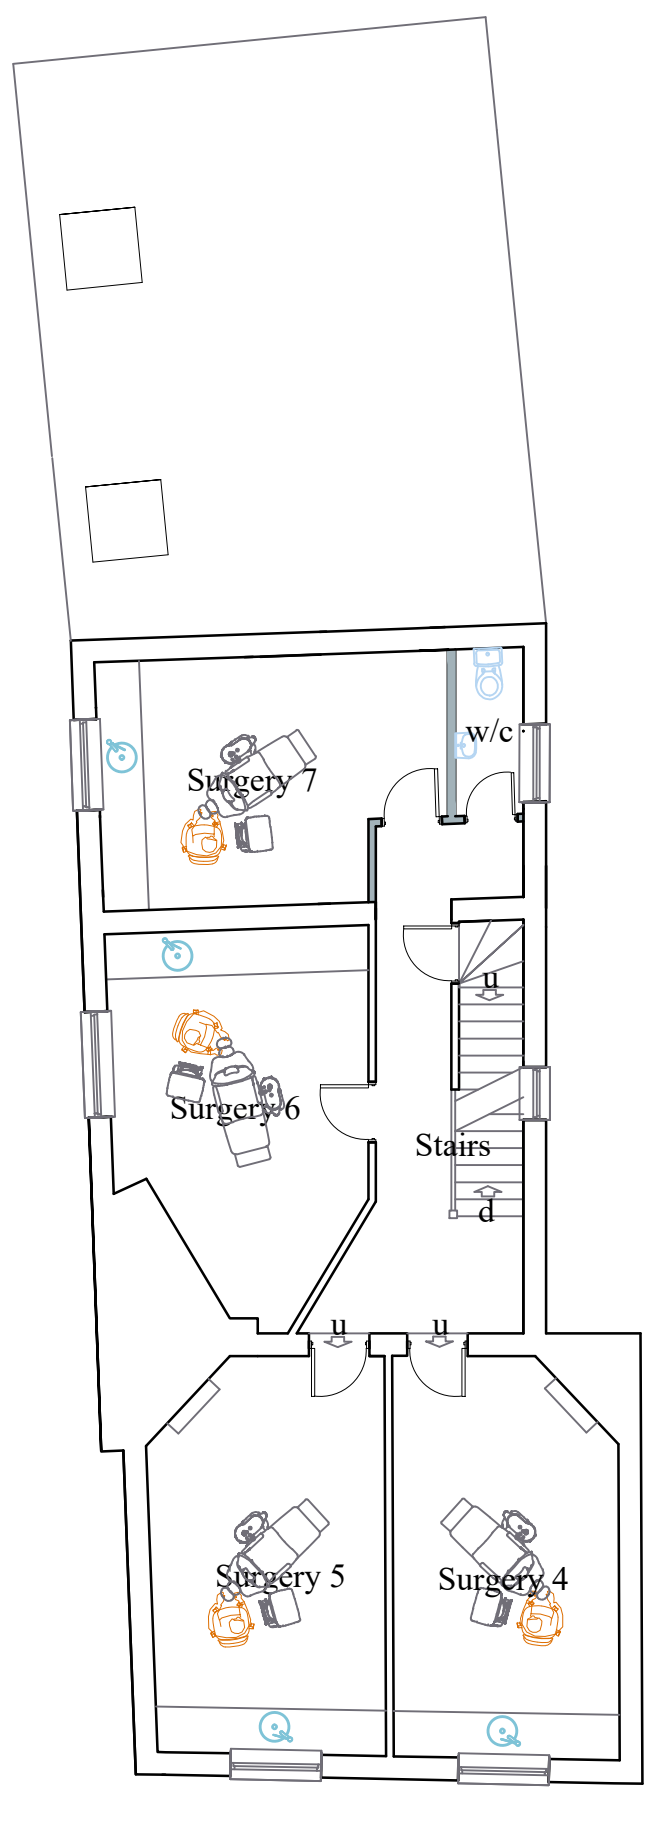

First Floor Plan 1:100

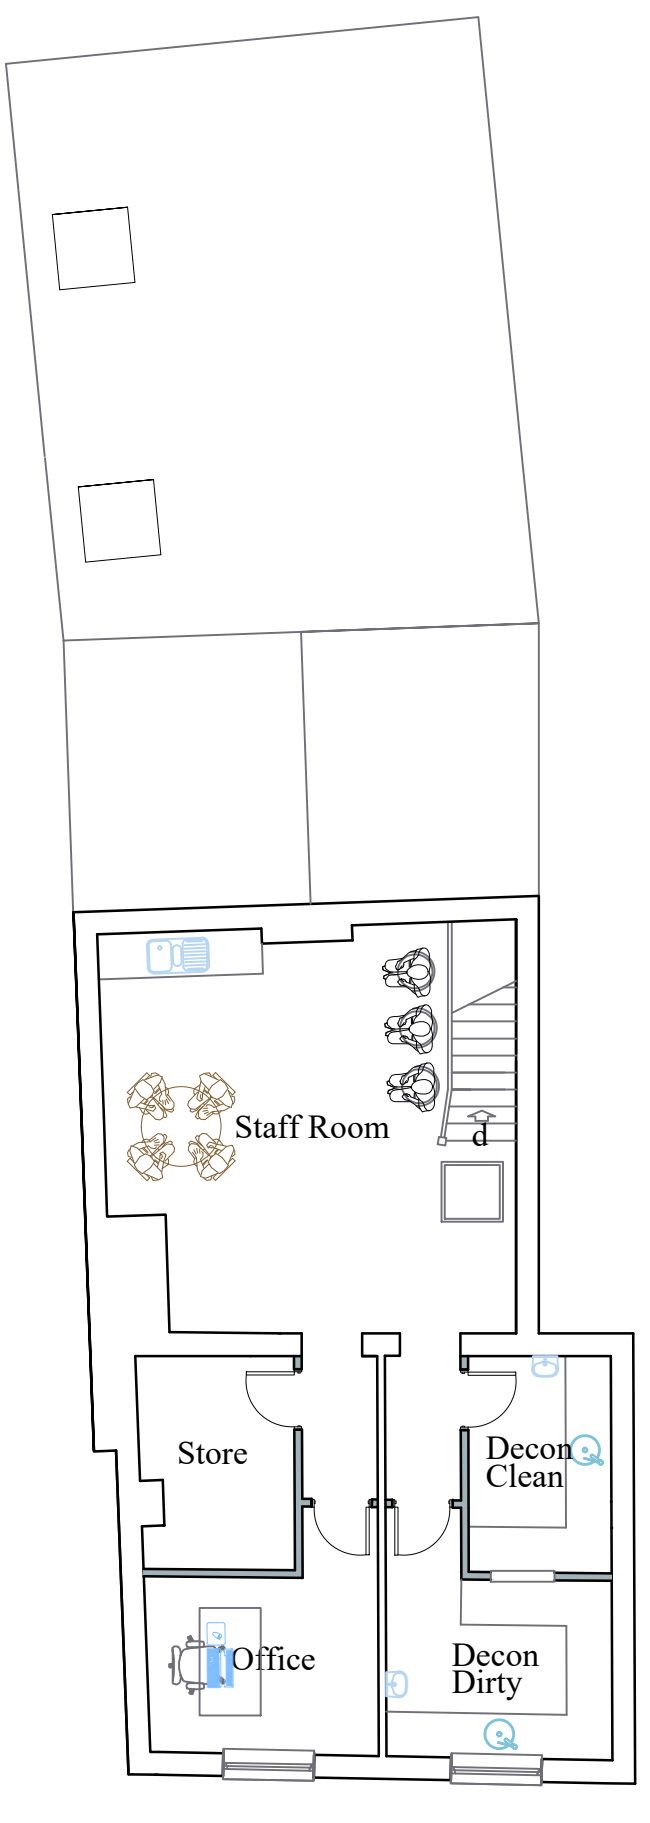

Second Floor Plan 1:100

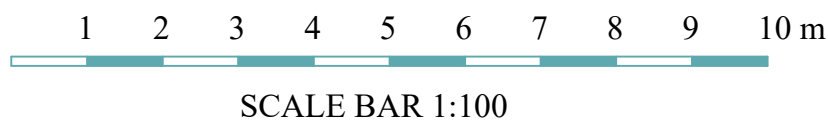

TITLE:	
Proposed Plans & Elevations	
Imperial Dental Surgery	
27 Broad Street	
Welshpool	
Powys SY21 7RW	
DRAWING NO.	27BS/2
DATE:	July 2026
SCALE:	1:100, 1:200 & 1:1250