

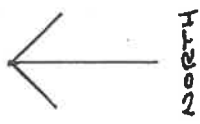


25/0608/FUL





1.7

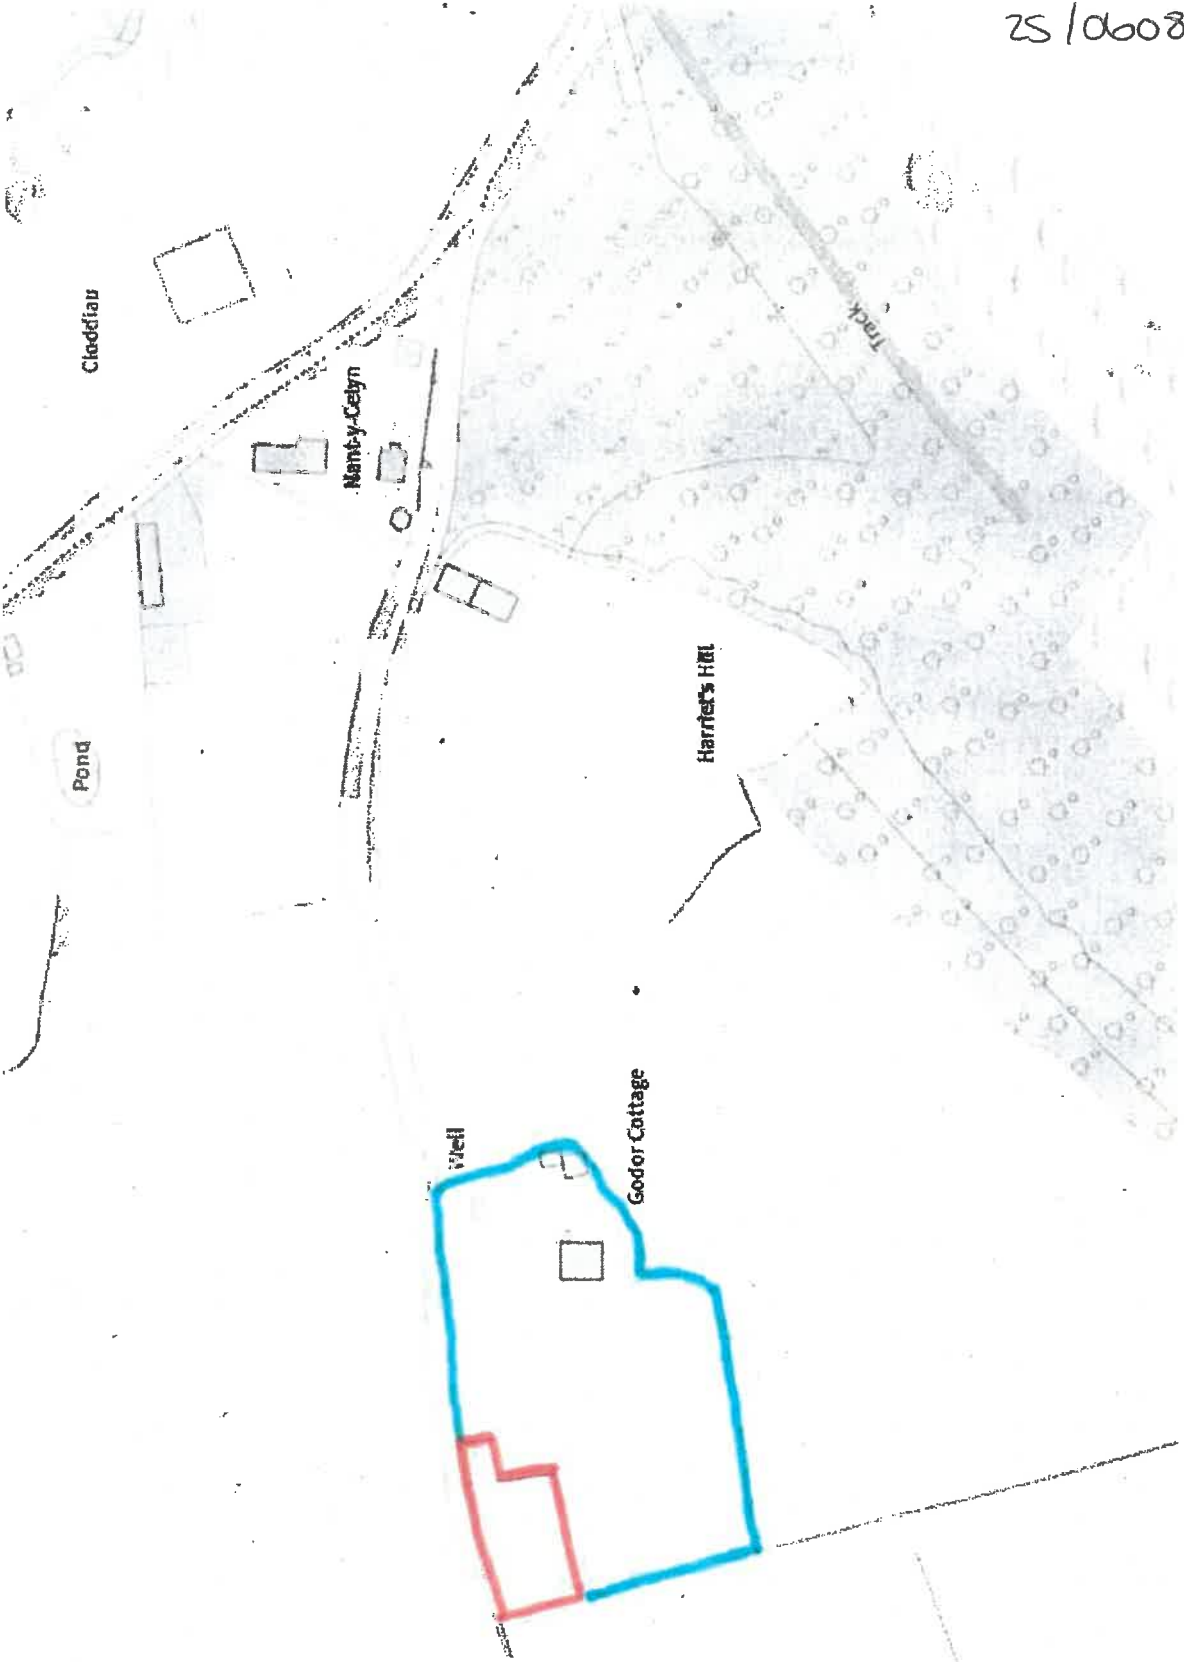

North

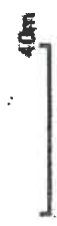

1:1250

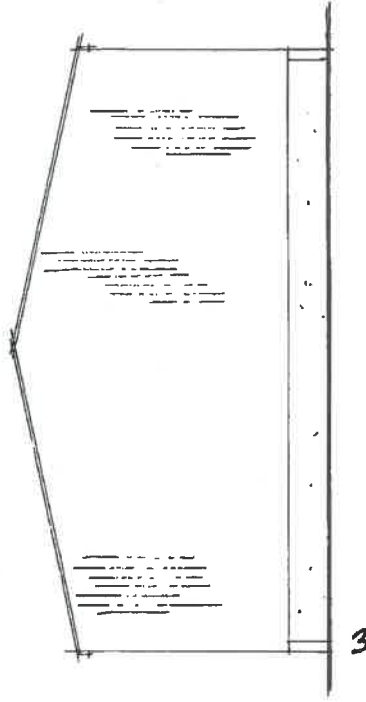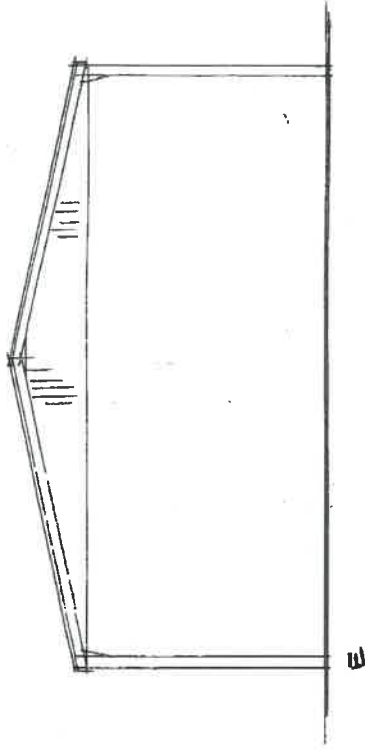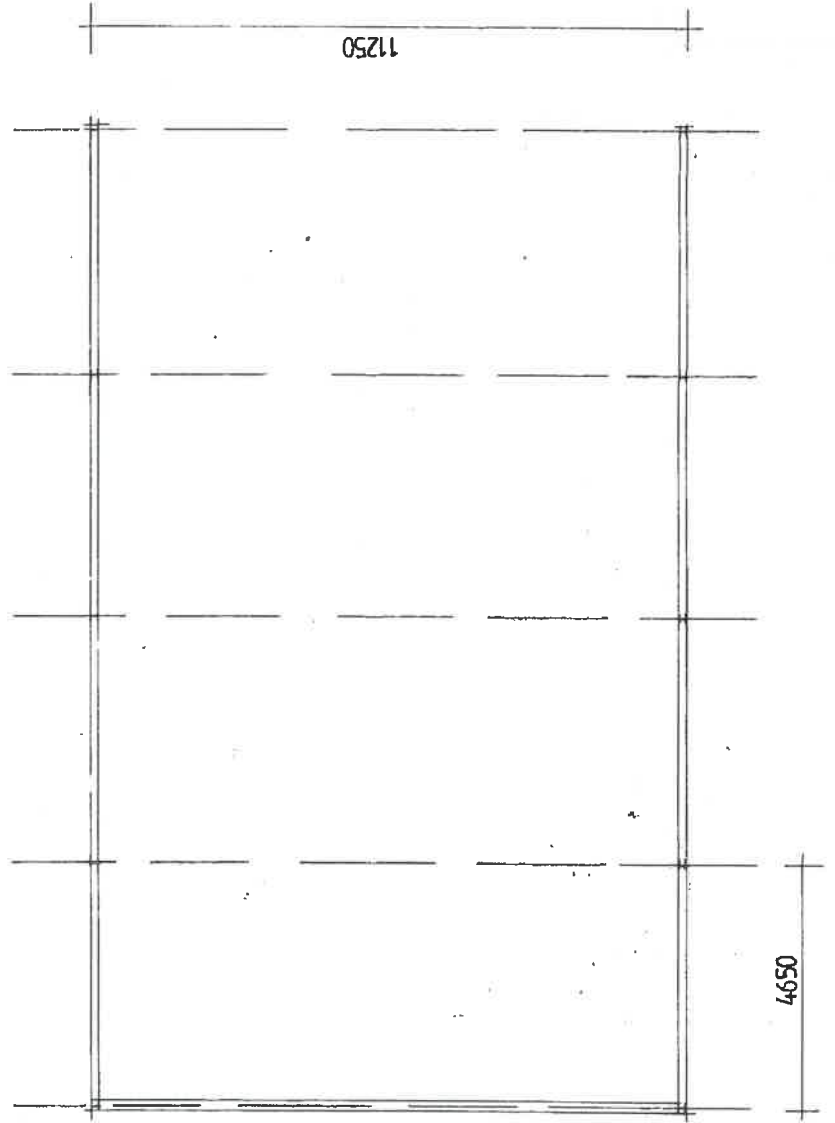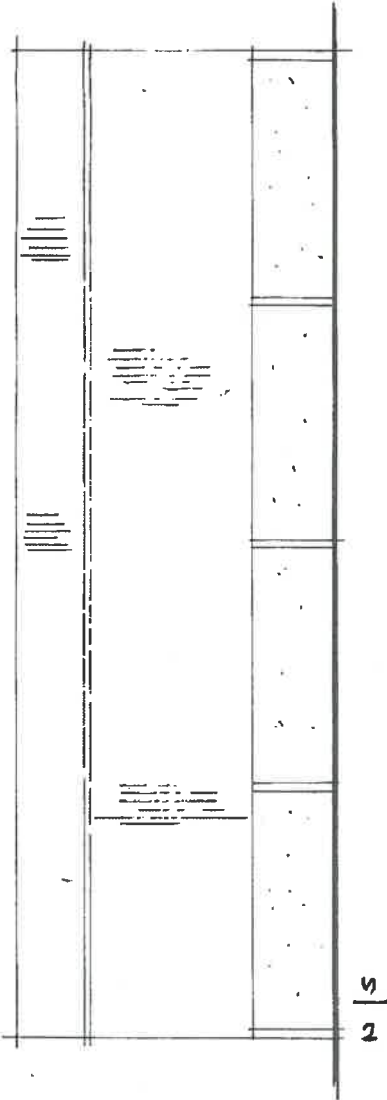

Facing Materials

Walls – Box profile steel, Juniper Green. Shuttered concrete at lower level
Roof – Box profile steel, Juniper Green

Bio diversity enhancement

Provide 1 No *Woodcrete* open fronted nest box.

Box to be installed on west end wall, at minimum height of 3m.

Proposed Floor Plan & Elevations

New Shed, Godor Cottage, Cloddiau

Scale 1:100 @ A3 Apr 2025 Plan No 5555.01

Do not scale from prints. Plotted dimensions take precedence. The contractor is to check all dimensions before work commences and notify the contract administrator of any error or discrepancy.
* Ty Ffeir, Abernaki, Montgomery SY15 6JW * kz22@humphreys.co.uk * 07971 22955

Gwynfor Humphreys & Co: Chartered Building Surveyor

Well

Godor Cottage

Proposed Site Plan

New Shed, Godor Cottage, Cloddiau

Scale 1:500 @ A3 Apr 2025 Plan No 5555.02

Do not scale from prints. Figured dimensions take precedence. The contractor is to check all dimensions before work commences and notify the contract administrator of any error or discrepancy.
* Ty Fawr, Abermale, Moulgumery SY15 6JW * kevin@humbreys.co.uk * 07971 224953

Gwynfor Humphreys & Co: Chartered Building Surveyor

1 ✓