

Location Plan

Site Address: Lime Kiln Cottage, Rhallt Lane, Buttington, Welshpool, SY21 9JP


Date Produced: 15-Apr-2025

Scale: 1:1250 @A4



Planning Portal Reference: PP-13934022v1

Sign Location Plan

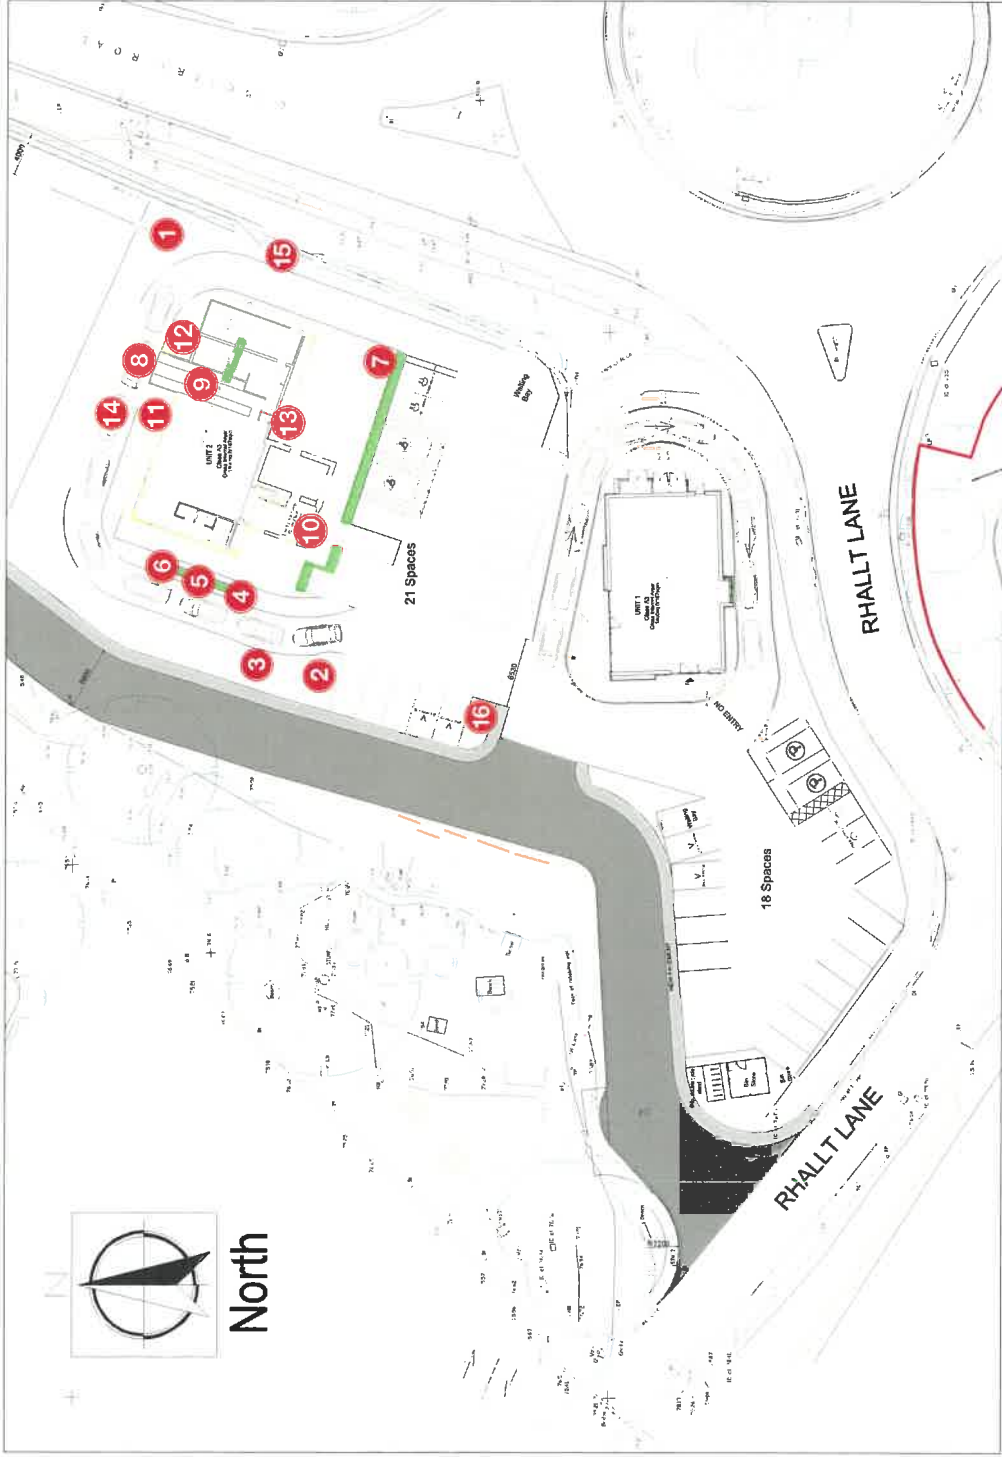

- 1 9M Totem

- 2 Drive Thru Directional

- 3 Height Restrictor

- #### 4 Single Menu

- 5** Drive Through Canopy

- ## 6 Triple Menu

- 7** No Entry/Thank You Directional

- 8 Drive Thru Letters

- 10** 355 Wordmark

- 11 1500mm Round

- 12

- 13

- 14** 250 Wordmark

- 15** Banner frame

- 16 2300 Monument

DRIVE
THRU

STARBUCKS




1500mm Bandel

STARBUCKS



ITEM 1 - 9MTR PYLON SIGN

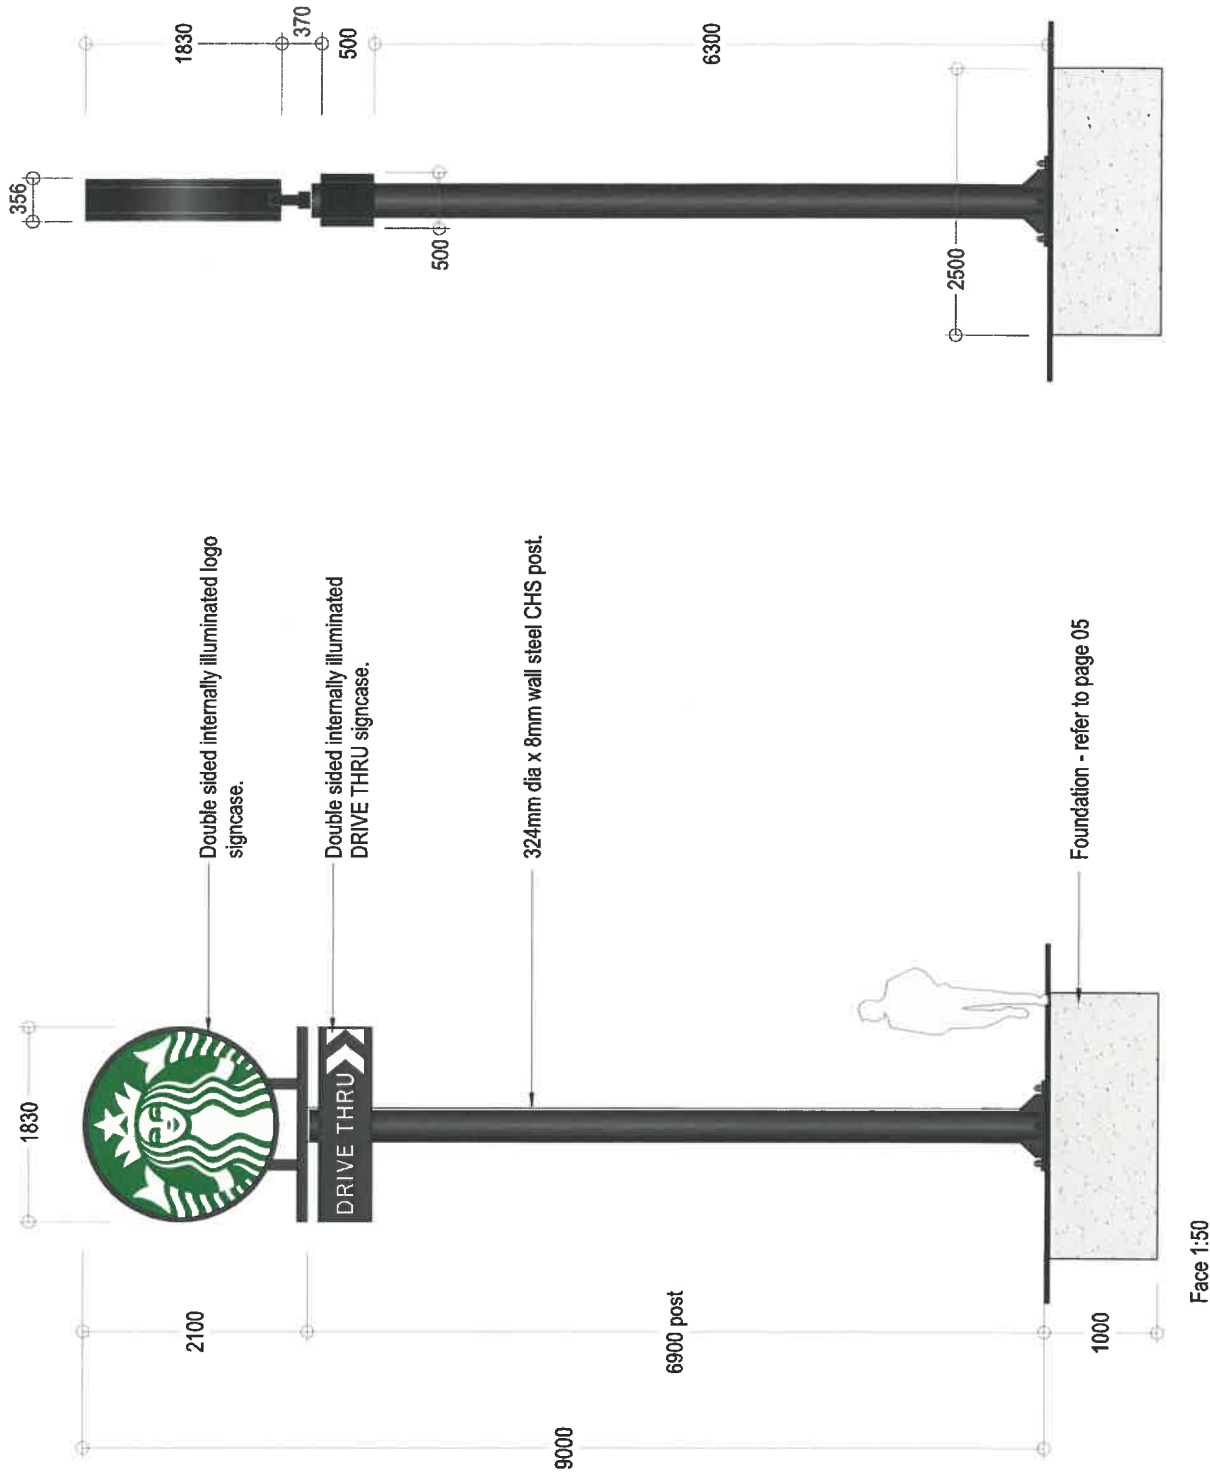

Face 1:50